




MATCH LINE STA. 185+00

MATCH LINE STA. 191+00

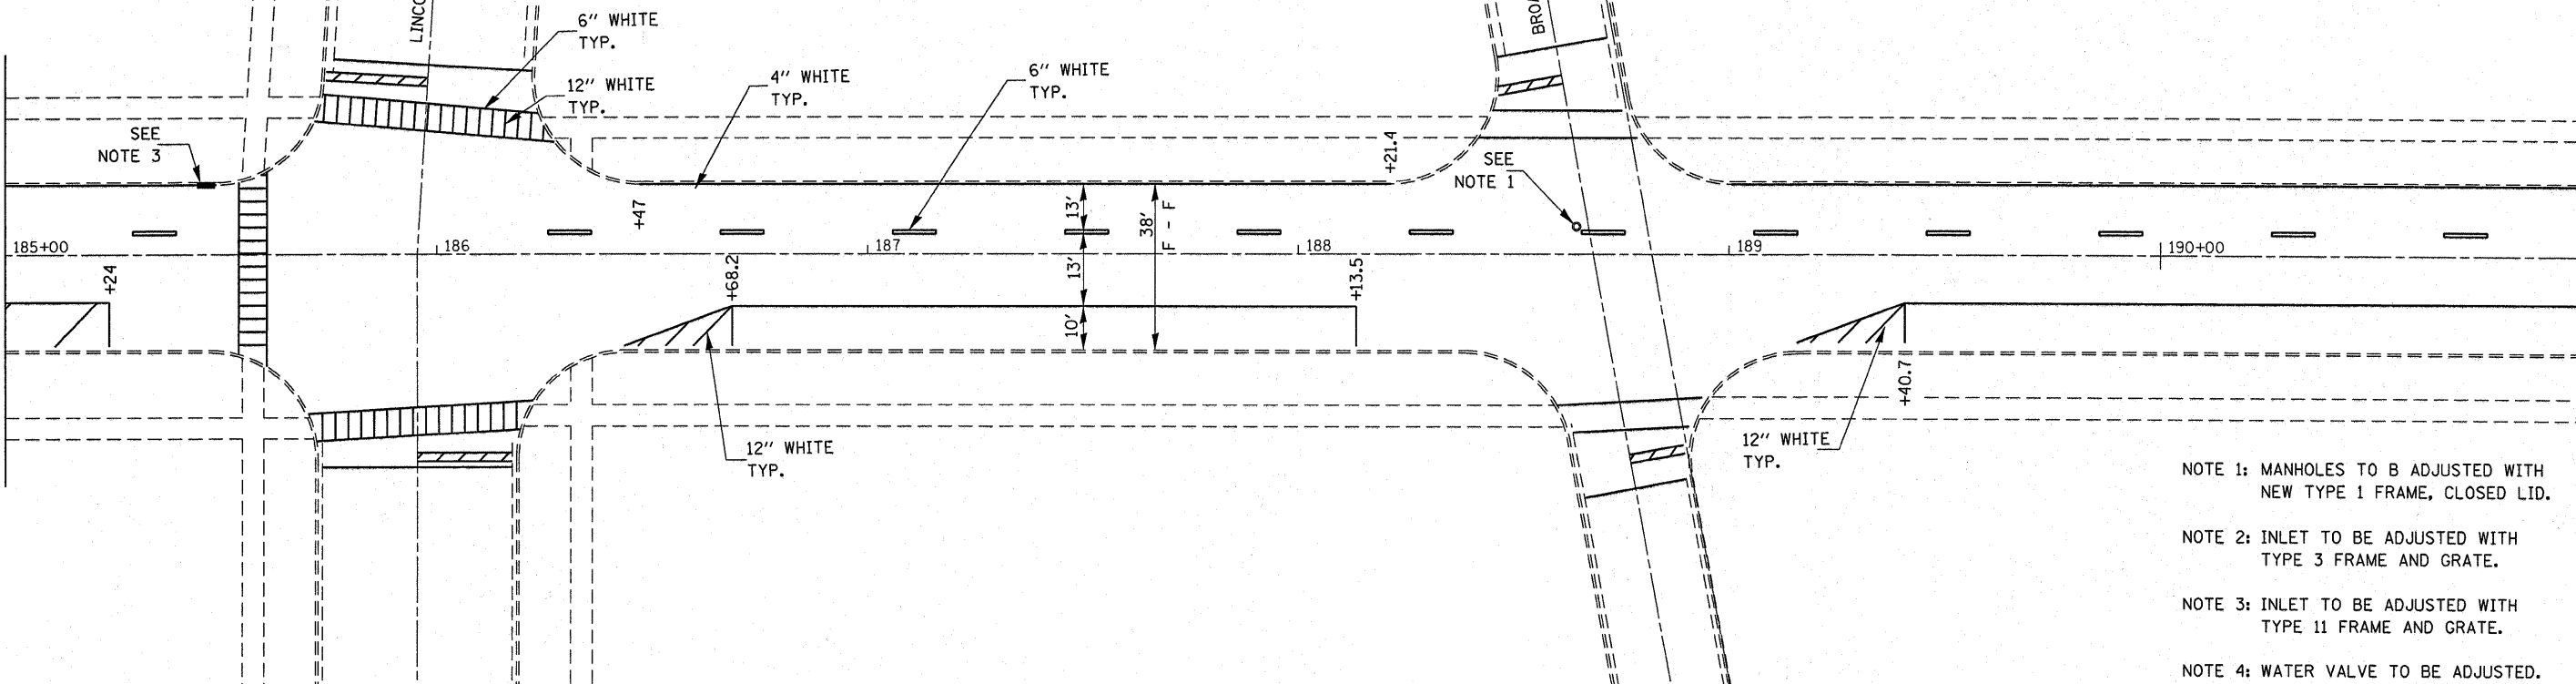


NOTE 1: MANHOLES TO B ADJUSTED WITH NEW TYPE 1 FRAME, CLOSED LID.

NOTE 2: INLET TO BE ADJUSTED WITH TYPE 3 FRAME AND GRATE.


NOTE 3: INLET TO BE ADJUSTED WITH TYPE 11 FRAME AND GRATE.

NOTE 4: WATER VALVE TO BE ADJUSTED.

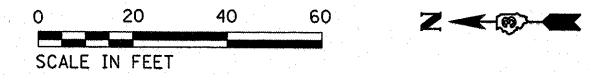

MATCH LINE STA. 191+00

MATCH LINE STA. 197+00

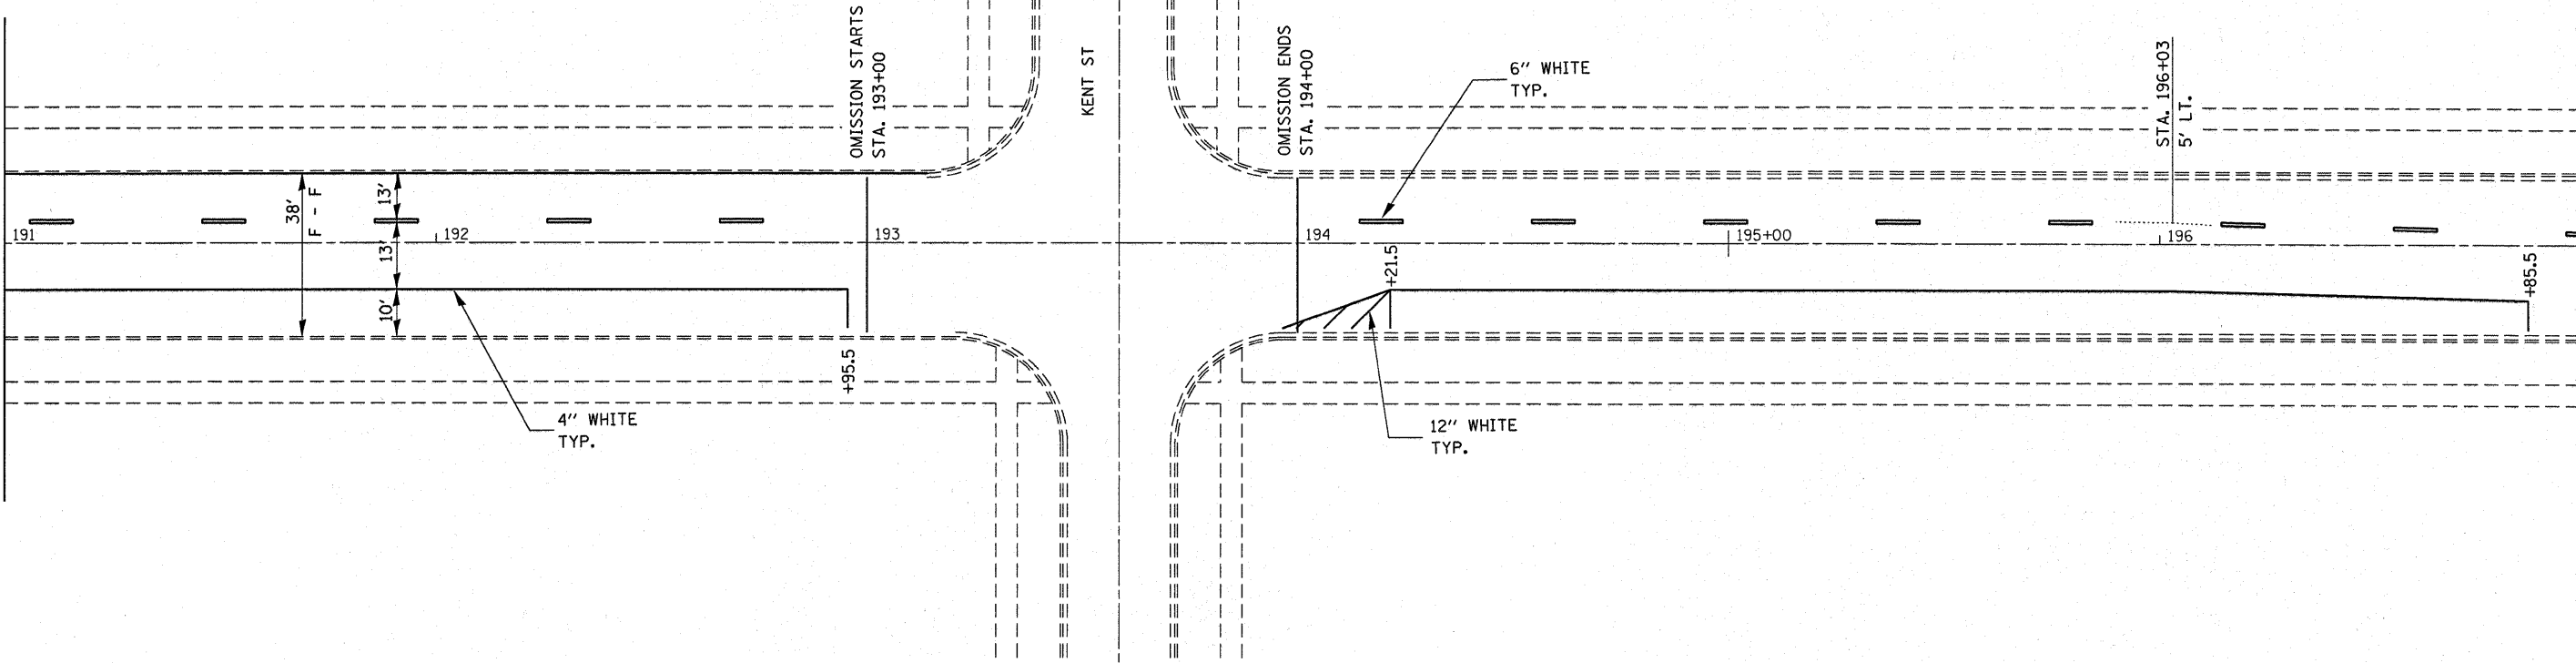

FILE NAME =	USER NAME = woalawakimw	DESIGNED -	REVISED -	<b>STATE OF ILLINOIS DEPARTMENT OF TRANSPORTATION</b>	<b>IL. RTE. 23 - BLOOMINGTON ST. PAVEMENT MARKING</b>	F.A.P. RTE.	SECTION	COUNTY	TOTAL SHEETS	SHEET NO.	
cd:\pw_work\pwidot\woalawakimw\d0248423\0366839-shd-details.DGN		DRAWN -	REVISED -			68	(52,99,100)RS-3, (37)RS-2	*	50	24	
	PLOT SCALE = 20.0000" / IN.	CHECKED -	REVISED -			* LASALLE & LIVINGSTON		CONTRACT NO. 66839			
	PLOT DATE = Mar 28, 2011 - 07:26:01 AM	DATE -	REVISED -			SCALE:	SHEET NO.	OF	SHEETS	STA. 185+00	TO STA. 197+00