


LEGEND

- ◆ TWO-WAY YELLOW Raised Reflective Pavement Marker
- ◁ ONE-WAY WHITE Raised Reflective Pavement Marker
- ◀ ONE-WAY YELLOW Raised Reflective Pavement Marker

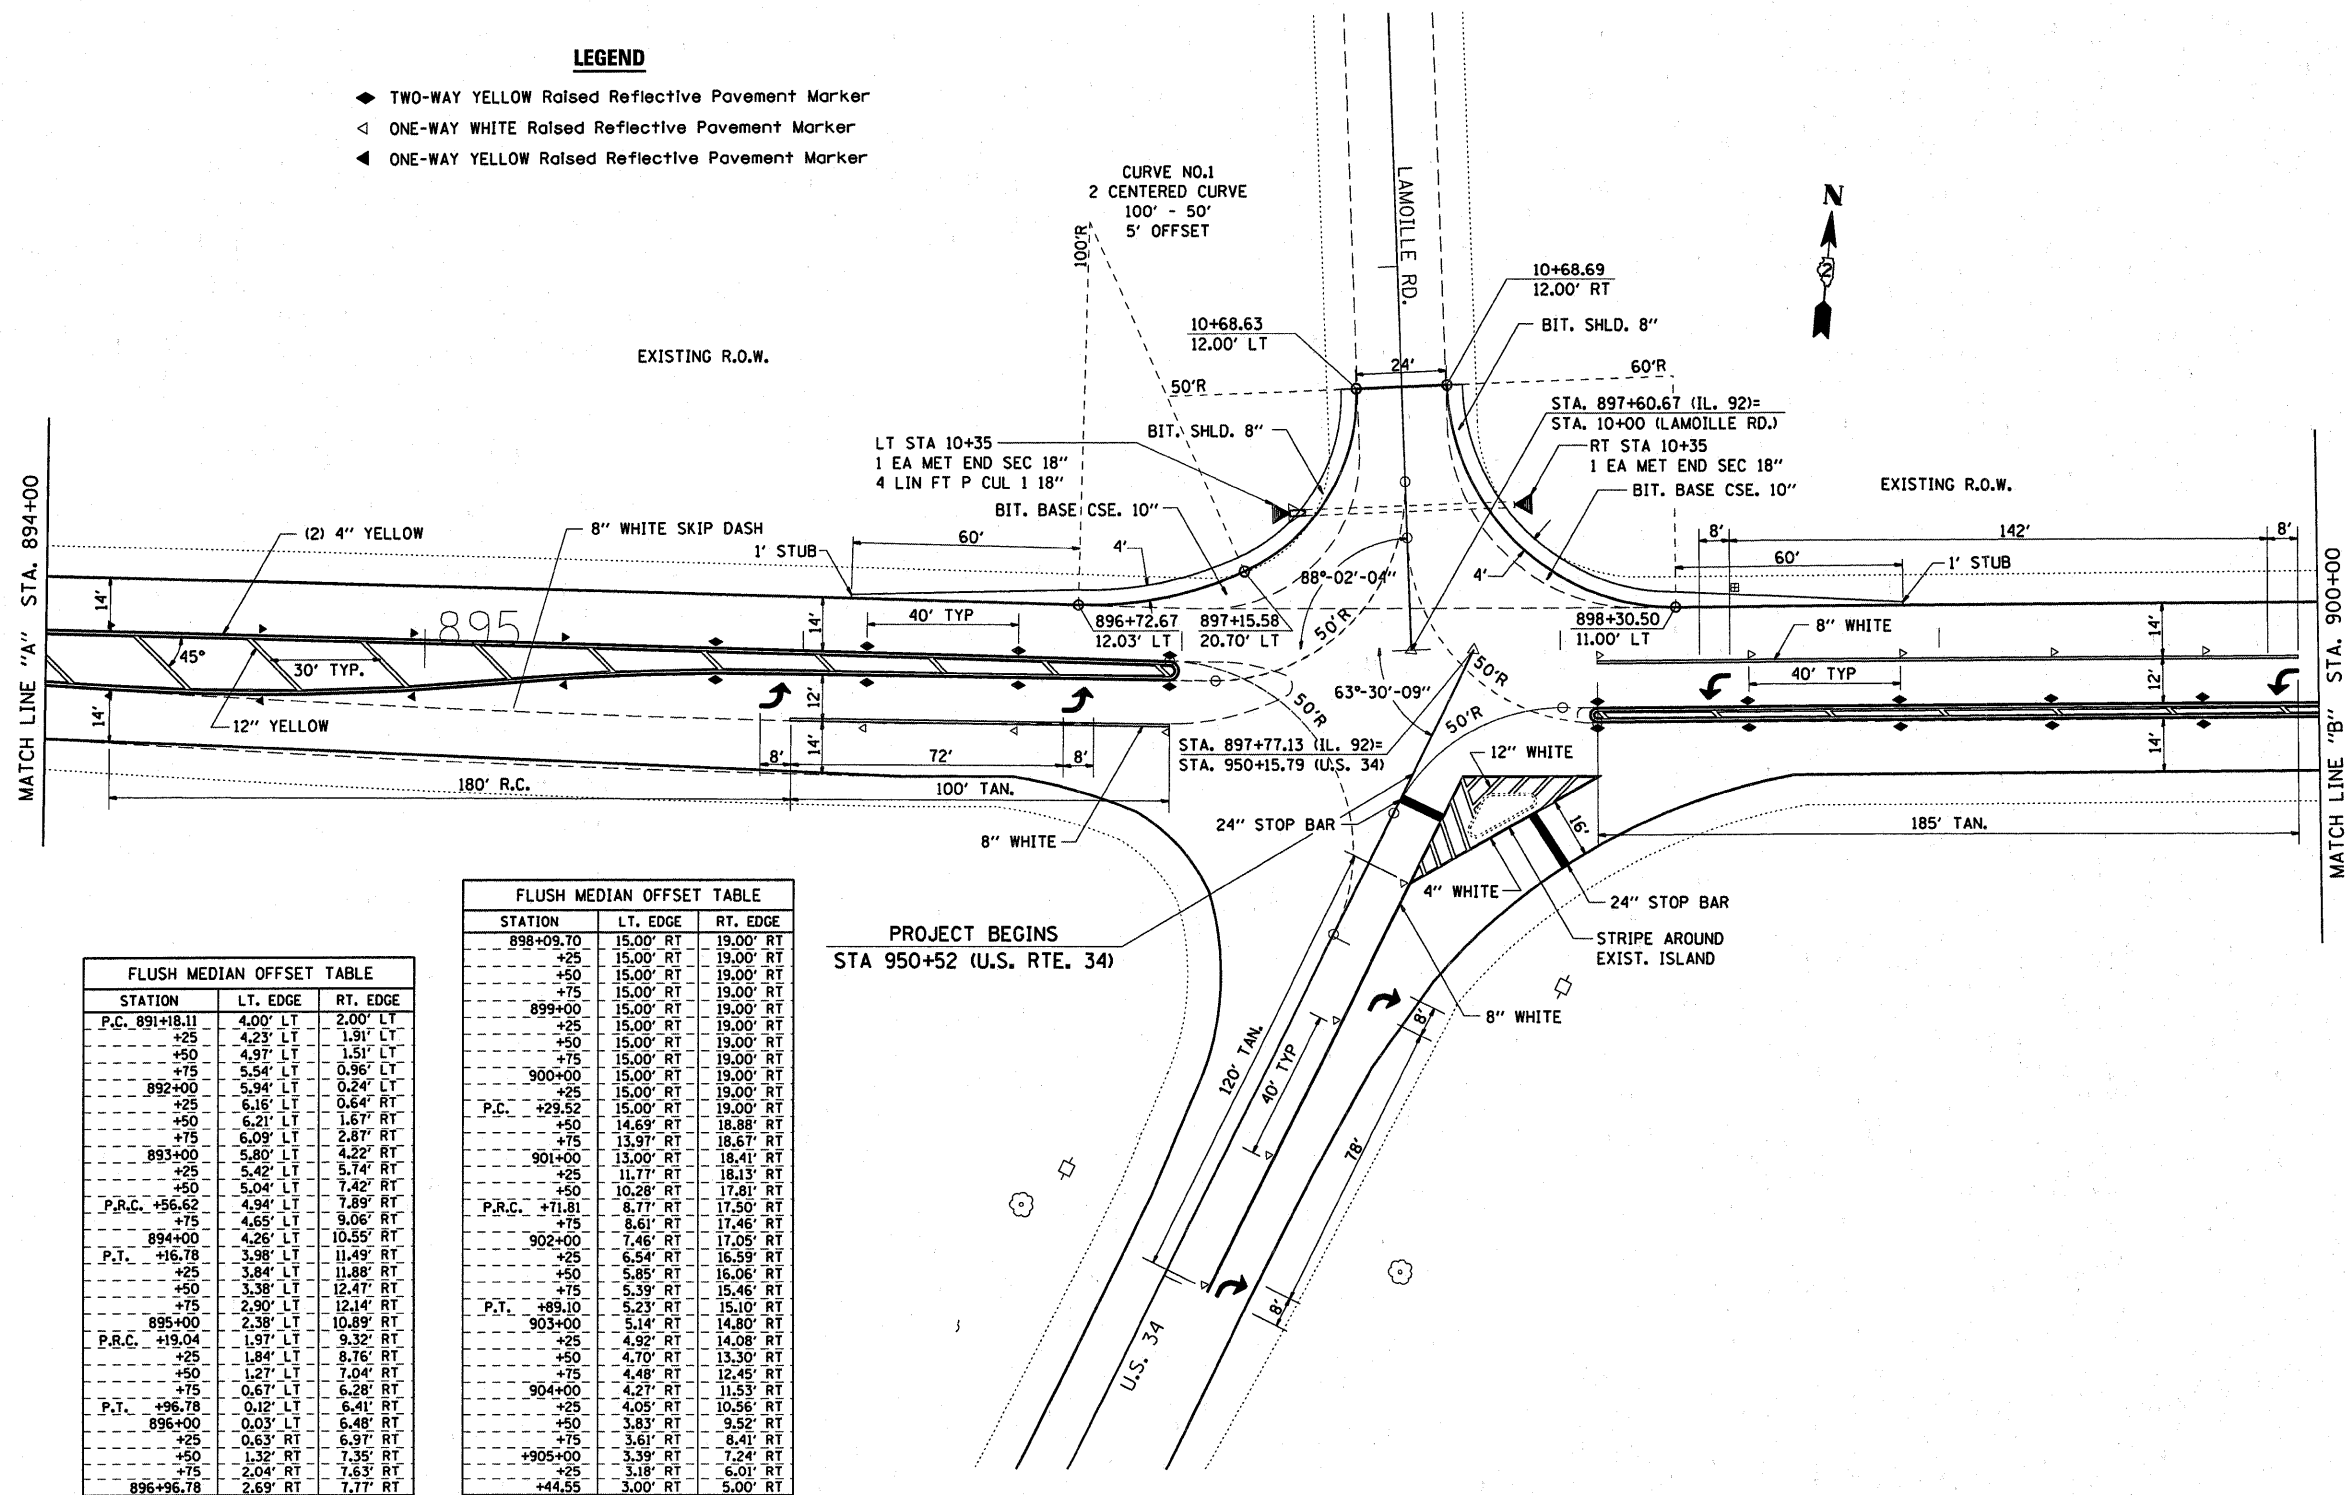

FLUSH MEDIAN OFFSET TABLE		
STATION	LT. EDGE	RT. EDGE
P.C. 891+18.11	4.00' LT	2.00' LT
+25	4.23' LT	1.91' LT
+50	4.97' LT	1.51' LT
+75	5.54' LT	0.96' LT
892+00	5.94' LT	0.24' LT
+25	6.16' LT	0.64' RT
+50	6.21' LT	1.67' RT
+75	6.09' LT	2.87' RT
893+00	5.80' LT	4.22' RT
+25	5.42' LT	5.74' RT
+50	5.04' LT	7.42' RT
P.R.C. +56.62	4.94' LT	7.89' RT
+75	4.65' LT	9.06' RT
894+00	4.26' LT	10.55' RT
P.T. +16.78	3.98' LT	11.49' RT
+25	3.84' LT	11.88' RT
+50	3.38' LT	12.47' RT
+75	2.90' LT	12.14' RT
895+00	2.38' LT	10.89' RT
P.R.C. +19.04	1.97' LT	9.32' RT
+25	1.84' LT	8.76' RT
+50	1.27' LT	7.04' RT
+75	0.67' LT	6.28' RT
P.T. +96.78	0.12' LT	6.41' RT
896+00	0.03' LT	6.48' RT
+25	0.63' RT	6.97' RT
+50	1.32' RT	7.35' RT
+75	2.04' RT	7.63' RT
896+96.78	2.69' RT	7.77' RT

FLUSH MEDIAN OFFSET TABLE		
STATION	LT. EDGE	RT. EDGE
898+09.70	15.00' RT	19.00' RT
+25	15.00' RT	19.00' RT
+50	15.00' RT	19.00' RT
+75	15.00' RT	19.00' RT
899+00	15.00' RT	19.00' RT
+25	15.00' RT	19.00' RT
+50	15.00' RT	19.00' RT
+75	15.00' RT	19.00' RT
900+00	15.00' RT	19.00' RT
+25	15.00' RT	19.00' RT
P.C. +29.52	15.00' RT	19.00' RT
+50	14.69' RT	18.88' RT
+75	13.97' RT	18.67' RT
901+00	13.00' RT	18.41' RT
+25	11.77' RT	18.13' RT
+50	10.28' RT	17.81' RT
P.R.C. +71.81	8.77' RT	17.50' RT
+75	8.61' RT	17.46' RT
902+00	7.46' RT	17.05' RT
+25	6.54' RT	16.59' RT
+50	5.85' RT	16.06' RT
+75	5.39' RT	15.46' RT
P.T. +89.10	5.23' RT	15.10' RT
903+00	5.14' RT	14.80' RT
+25	4.92' RT	14.08' RT
+50	4.70' RT	13.30' RT
+75	4.48' RT	12.45' RT
904+00	4.27' RT	11.53' RT
+25	4.05' RT	10.56' RT
+50	3.83' RT	9.52' RT
+75	3.61' RT	8.41' RT
+905+00	3.39' RT	7.24' RT
+25	3.18' RT	6.01' RT
+44.55	3.00' RT	5.00' RT