


# PAVEMENT MARKING DETAILS IL 89/US 34 INTERSECTION

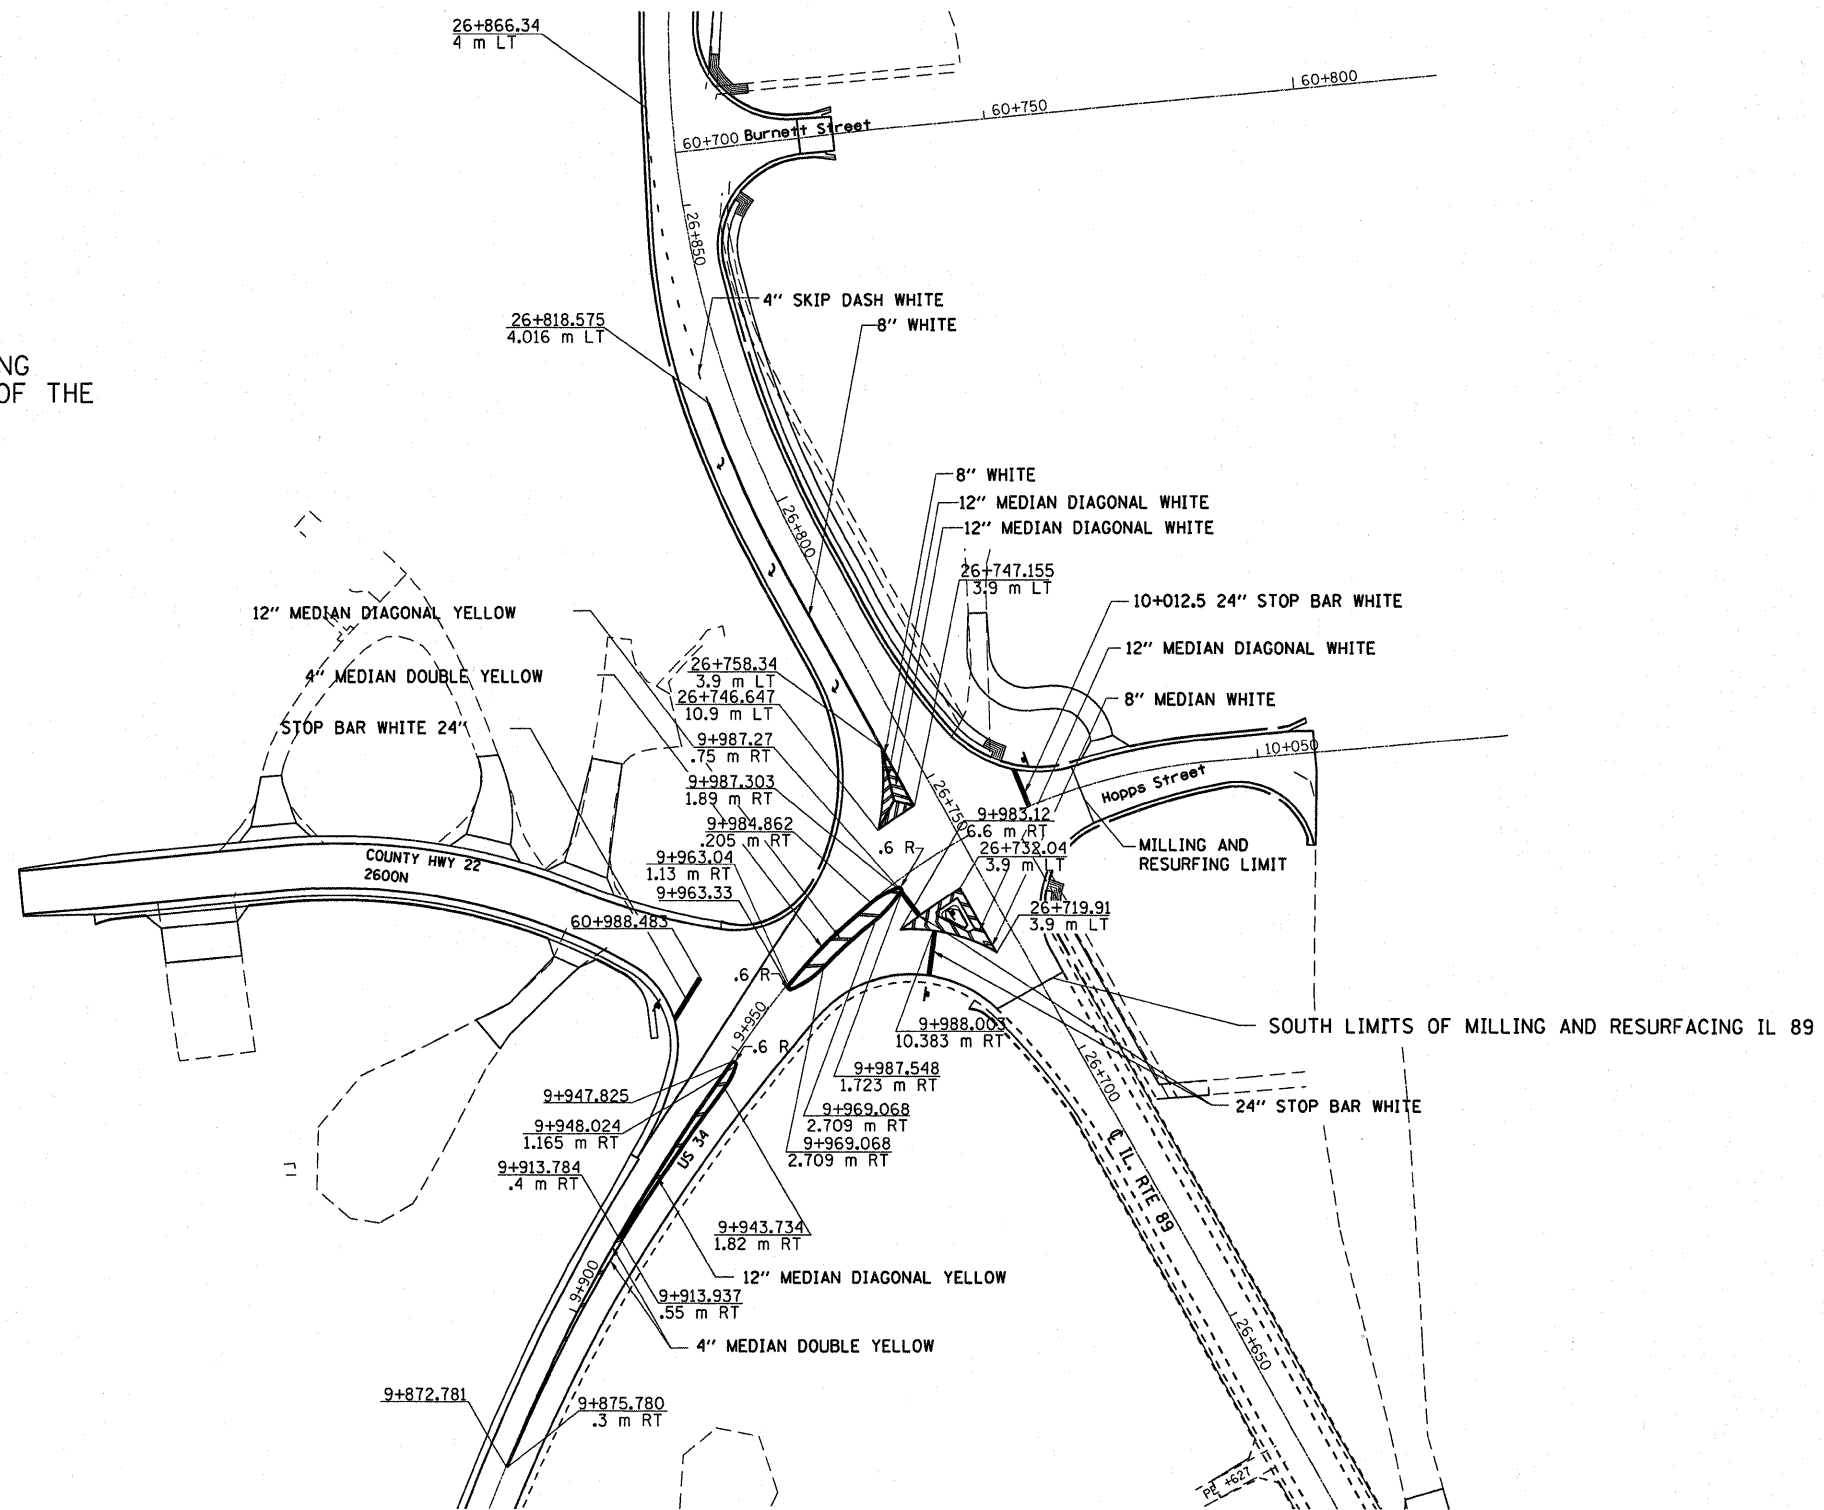

NOTE. THESE STATIONS ARE IN METRIC.  
THIS IS FOR THE LAYOUT OF THE STRIPING  
AT THIS INTERSECTION ONLY. THE REST OF THE  
PROJECT IS IN ENGLISH



FILE NAME =	USER NAME = monallyer	DESIGNED -	REVISED -	<b>STATE OF ILLINOIS DEPARTMENT OF TRANSPORTATION</b>	<b>PAVEMENT MARKINGS-IL 89/US 34 INTERSECTION</b>	F.A. RTE.	SECTION	COUNTY	TOTAL SHEETS	SHEET NO.	
ci:\pw_work\pvidot\monallyer\d0125088\d36917-sht-details.DGN	PLOT SCALE = 50.0000' / in.	DRAWN -	REVISED -			698	(22)RS-5	BUREAU	18	12	
PLOT DATE = 4/19/2011	DATE -	CHECKED -	REVISED -			CONTRACT NO. 66917					
		DATE -	REVISED -			SCALE:	SHEET NO. 1 OF 1 SHEETS	STA. 950+79	TO STA. 1000+00	ILLINOIS FED. AID PROJECT	