



**EAST PARAPET
OUTSIDE FACE**

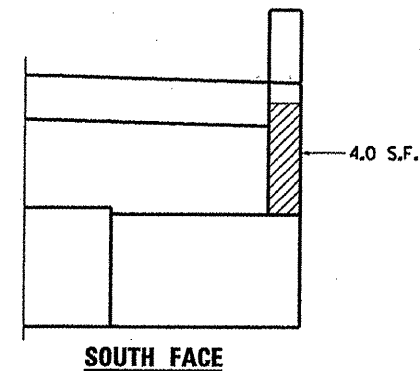


SOUTH FACE

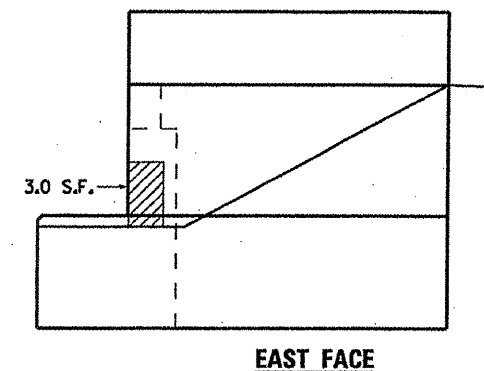


EAST FACE


**NORTH ABUTMENT
NORTHEAST CORNER**

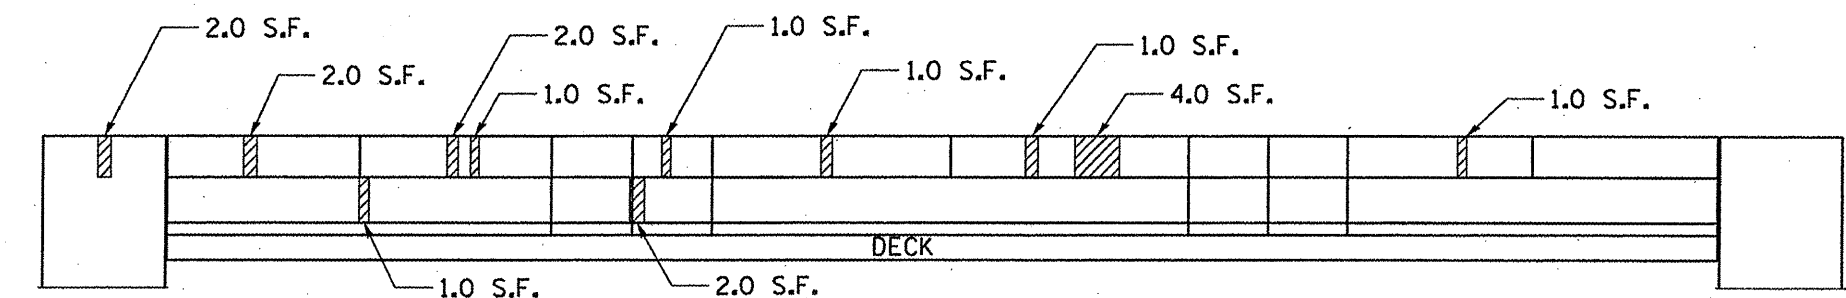

**WEST PARAPET
INSIDE FACE**

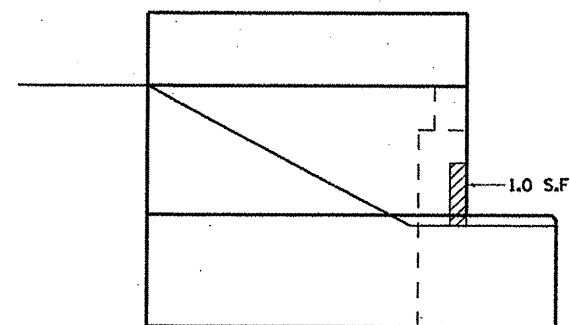


EAST FACE

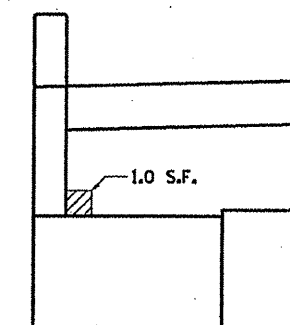


NORTH FACE

**SOUTH ABUTMENT
SOUTHEAST CORNER**

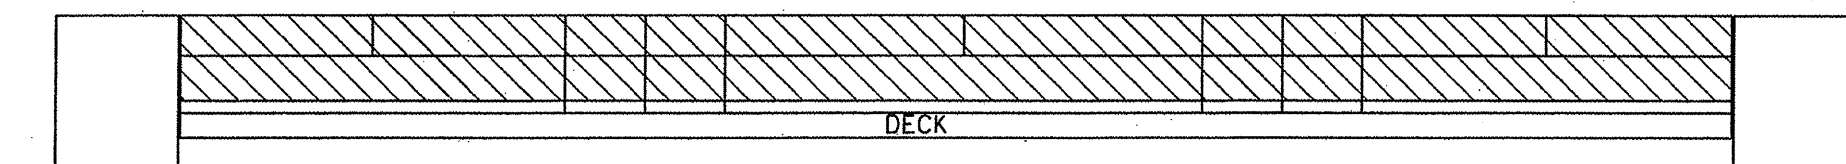

**WEST PARAPET SHOWN.
EAST PARAPET SIMILAR.**

**PROTECTIVE COAT
TOP AND INSIDE FACES OF
EAST AND WEST PARAPET**

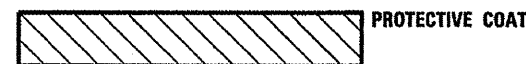

BILL OF MATERIAL

ITEM	UNIT	QUANTITY
STRUCTURAL REPAIR OF CONCRETE (DEPTH EQUAL TO OR LESS THAN 5")	Sq Ft	50
PROTECTIVE COAT	Sq Yd	104

**STRUCTURAL REPAIR OF CONCRETE
IL RTE. 23 OVER OTTER CREEK
FAP 68 (IL 23) SEC. (6B-1)I
LASALLE COUNTY
STA. 142+08
S.N. 050-0160**

FILE NAME =	USER NAME = pateluj	DESIGNED - RLW	REVISED -
ai\p\work\p\dot\pateluj\08257398\036837-details.dgn		DRAWN - RLW	REVISED -
PLOT SCALE = 100.0000' / 1"		CHECKED -	REVISED -
PLOT DATE = 5/19/2011		DATE -	REVISED -

**STATE OF ILLINOIS
DEPARTMENT OF TRANSPORTATION**

STRUCTURAL REPAIR OF CONCRETE

SCALE: SHEET NO. 12 OF 12 SHEETS STA. TO STA.

F.A.P. RTE. 68	SECTION (6B-1)I	COUNTY LASALLE	TOTAL SHEETS NO. 20	SHEET NO. 20
			CONTRACT NO. 66937	
ILLINOIS FED. AID PROJECT				