


	POLYMERIZED HMA LEVEL BINDER	POLYMERIZED HMA SURFACE
PG GRADE	SBS PG 70-22	SBS PG 70-22
DESIGN AIR VOIDS	4.0% @ N50	4.0% @ N50
MIXTURE COMPOSITION	IL 4.75	IL 9.5
FRICTION AGGREGATE		MIXTURE D
DENSITY CONTROL LIMITS	CORES	CORES

** IF RAP OPTION IS SELECTED, THE ASPHALT CEMENT GRADE MAY NEED TO BE ADJUSTED. THIS WILL BE DETERMINED BY THE ENGINEER.

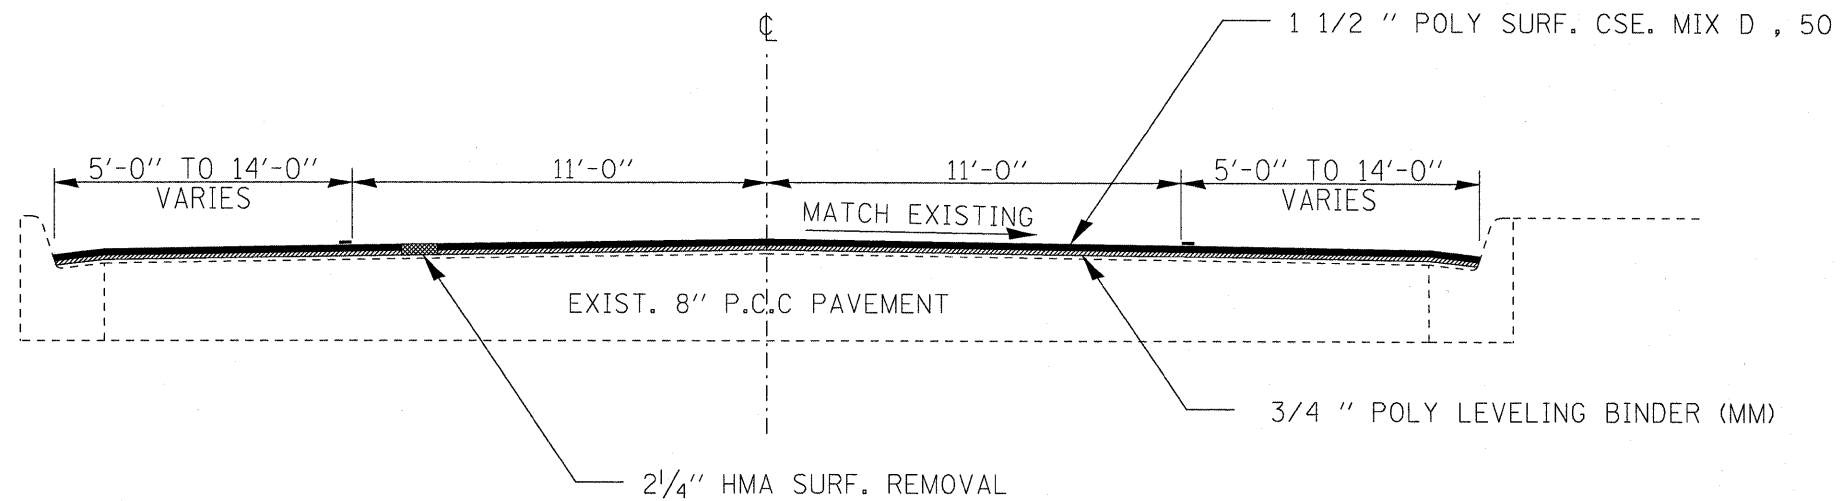

TYPICAL SECTION

STA. 46+00 TO STA. 84+20

FILE NAME =	USER NAME = braboygo	DESIGNED -	REVISED -	STATE OF ILLINOIS DEPARTMENT OF TRANSPORTATION	TYPICAL SECTIONS	F.A.P RTE.	SECTION	COUNTY	TOTAL SHEETS	SHEET NO.	
ci\pw\work\pwidth\braboygo\d0122683\036	945-sht-details.DGN	DRAWN -	REVISED -			615	(116) RS-6	BUREAU	14	4	
	PLOT SCALE = 50.0000' / IN.	CHECKED -	REVISED -			CONTRACT NO. 66945					
	PLOT DATE = Mar 17, 2011 - 10:52:55 AM	DATE -	REVISED -			ILLINOIS FED. AID PROJECT					
						SCALE:	SHEET NO. OF SHEETS	STA. TO STA.			