


FINAL SURVEY	BY	DATE
SURVEYED		
NOTED		
TEMPLATE		
AREAS		
AREAS CHECKED		
NO.		

ORIGINAL SURVEY	BY	DATE
SURVEYED		
NOTED		
TEMPLATE		
AREAS		
AREAS CHECKED		
NO.		

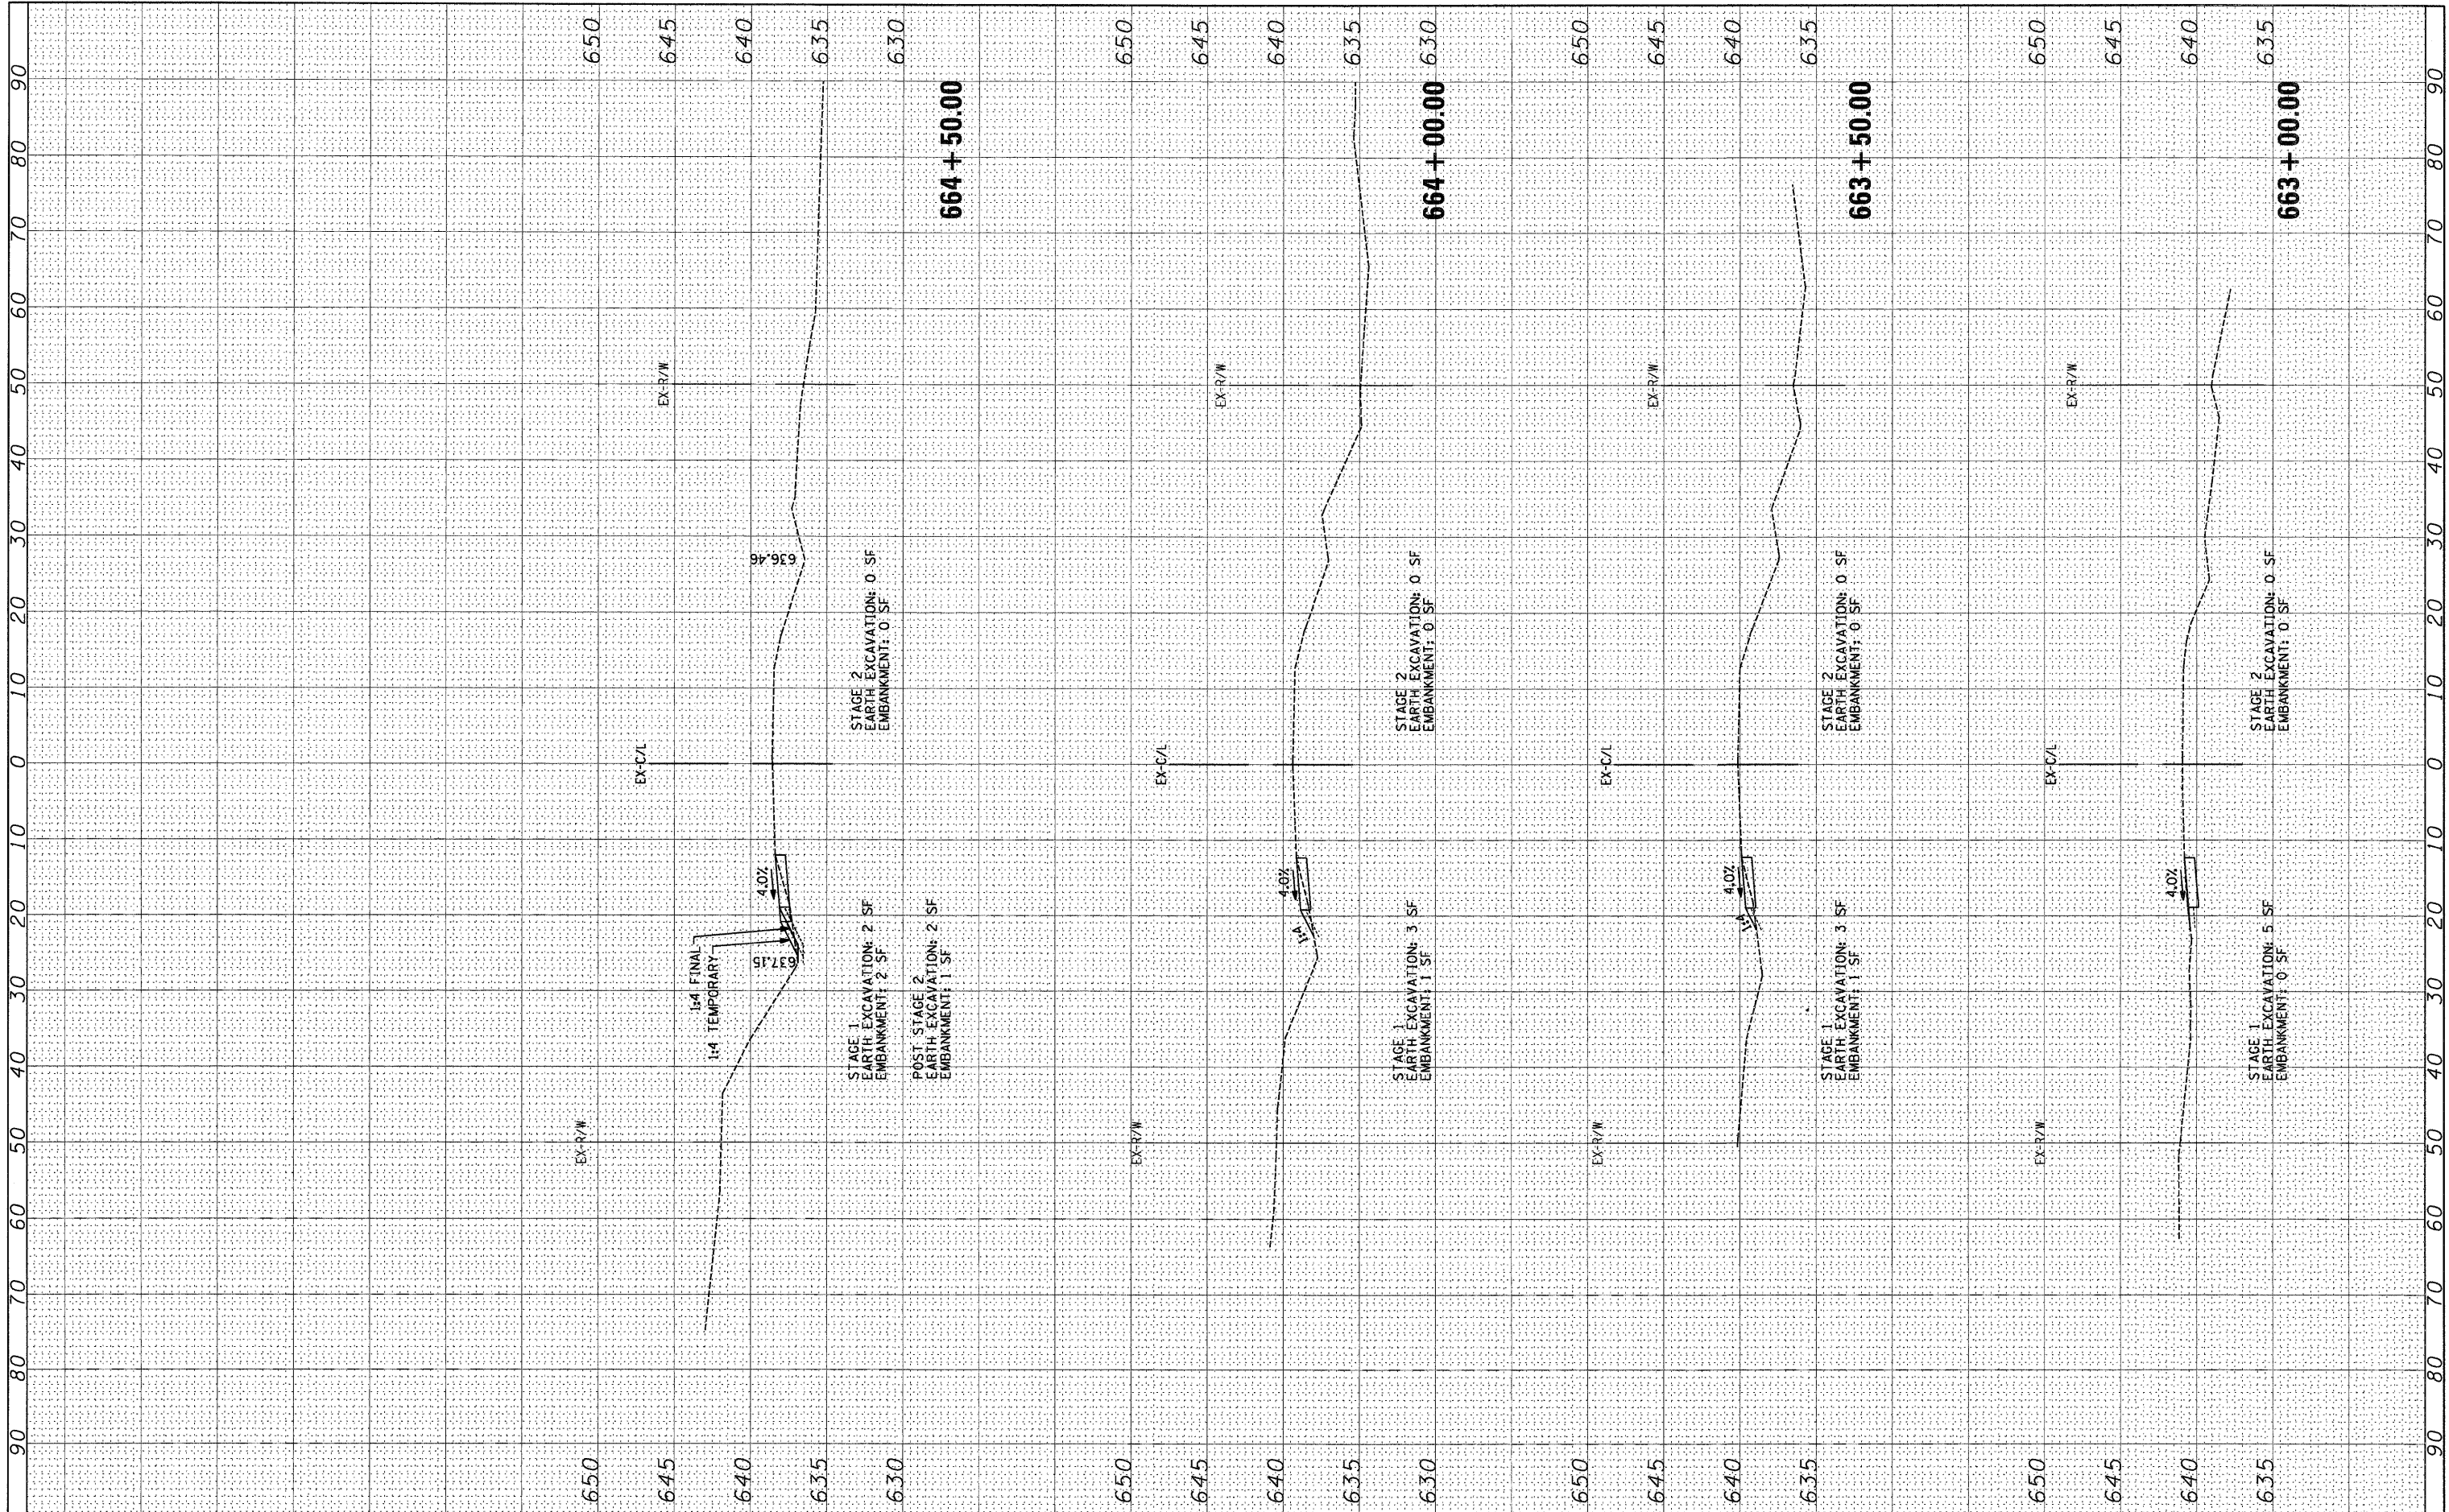

FILE NAME =
 #FILE#

USER NAME = _USER_
 DESIGNED - JWB
 DRAWN - JWB
 CHECKED - RS
 DATE - 03/31/2011

REVISED -
 REVISED -
 REVISED -
 REVISED -

**STATE OF ILLINOIS
 DEPARTMENT OF TRANSPORTATION**

**FAP 311 (IL 71) AT VAN EMMON / RESERVATION ROADS
 CROSS-SECTIONS**

SCALE: H=10', V=5' SHEET NO. OF SHEETS STA. 663+00.00 TO STA. 664+50.00

F.A. RTE.	SECTION	COUNTY	TOTAL SHEETS	SHEET NO.
311	(1-1)N TS	KENDALL	92	74
CONTRACT NO. 66955			ILLINOIS FED. AID PROJECT	