


|               |      |
|---------------|------|
| FINAL SURVEY  | DATE |
| SURVEYED      | BY   |
| NOTE BOOK     | NO.  |
| TEMP. DATE    |      |
| AREAS         |      |
| AREAS CHECKED |      |

|                 |      |
|-----------------|------|
| ORIGINAL SURVEY | DATE |
| SURVEYED        | BY   |
| NOTE BOOK       | NO.  |
| TEMP. DATE      |      |
| AREAS           |      |
| AREAS CHECKED   |      |

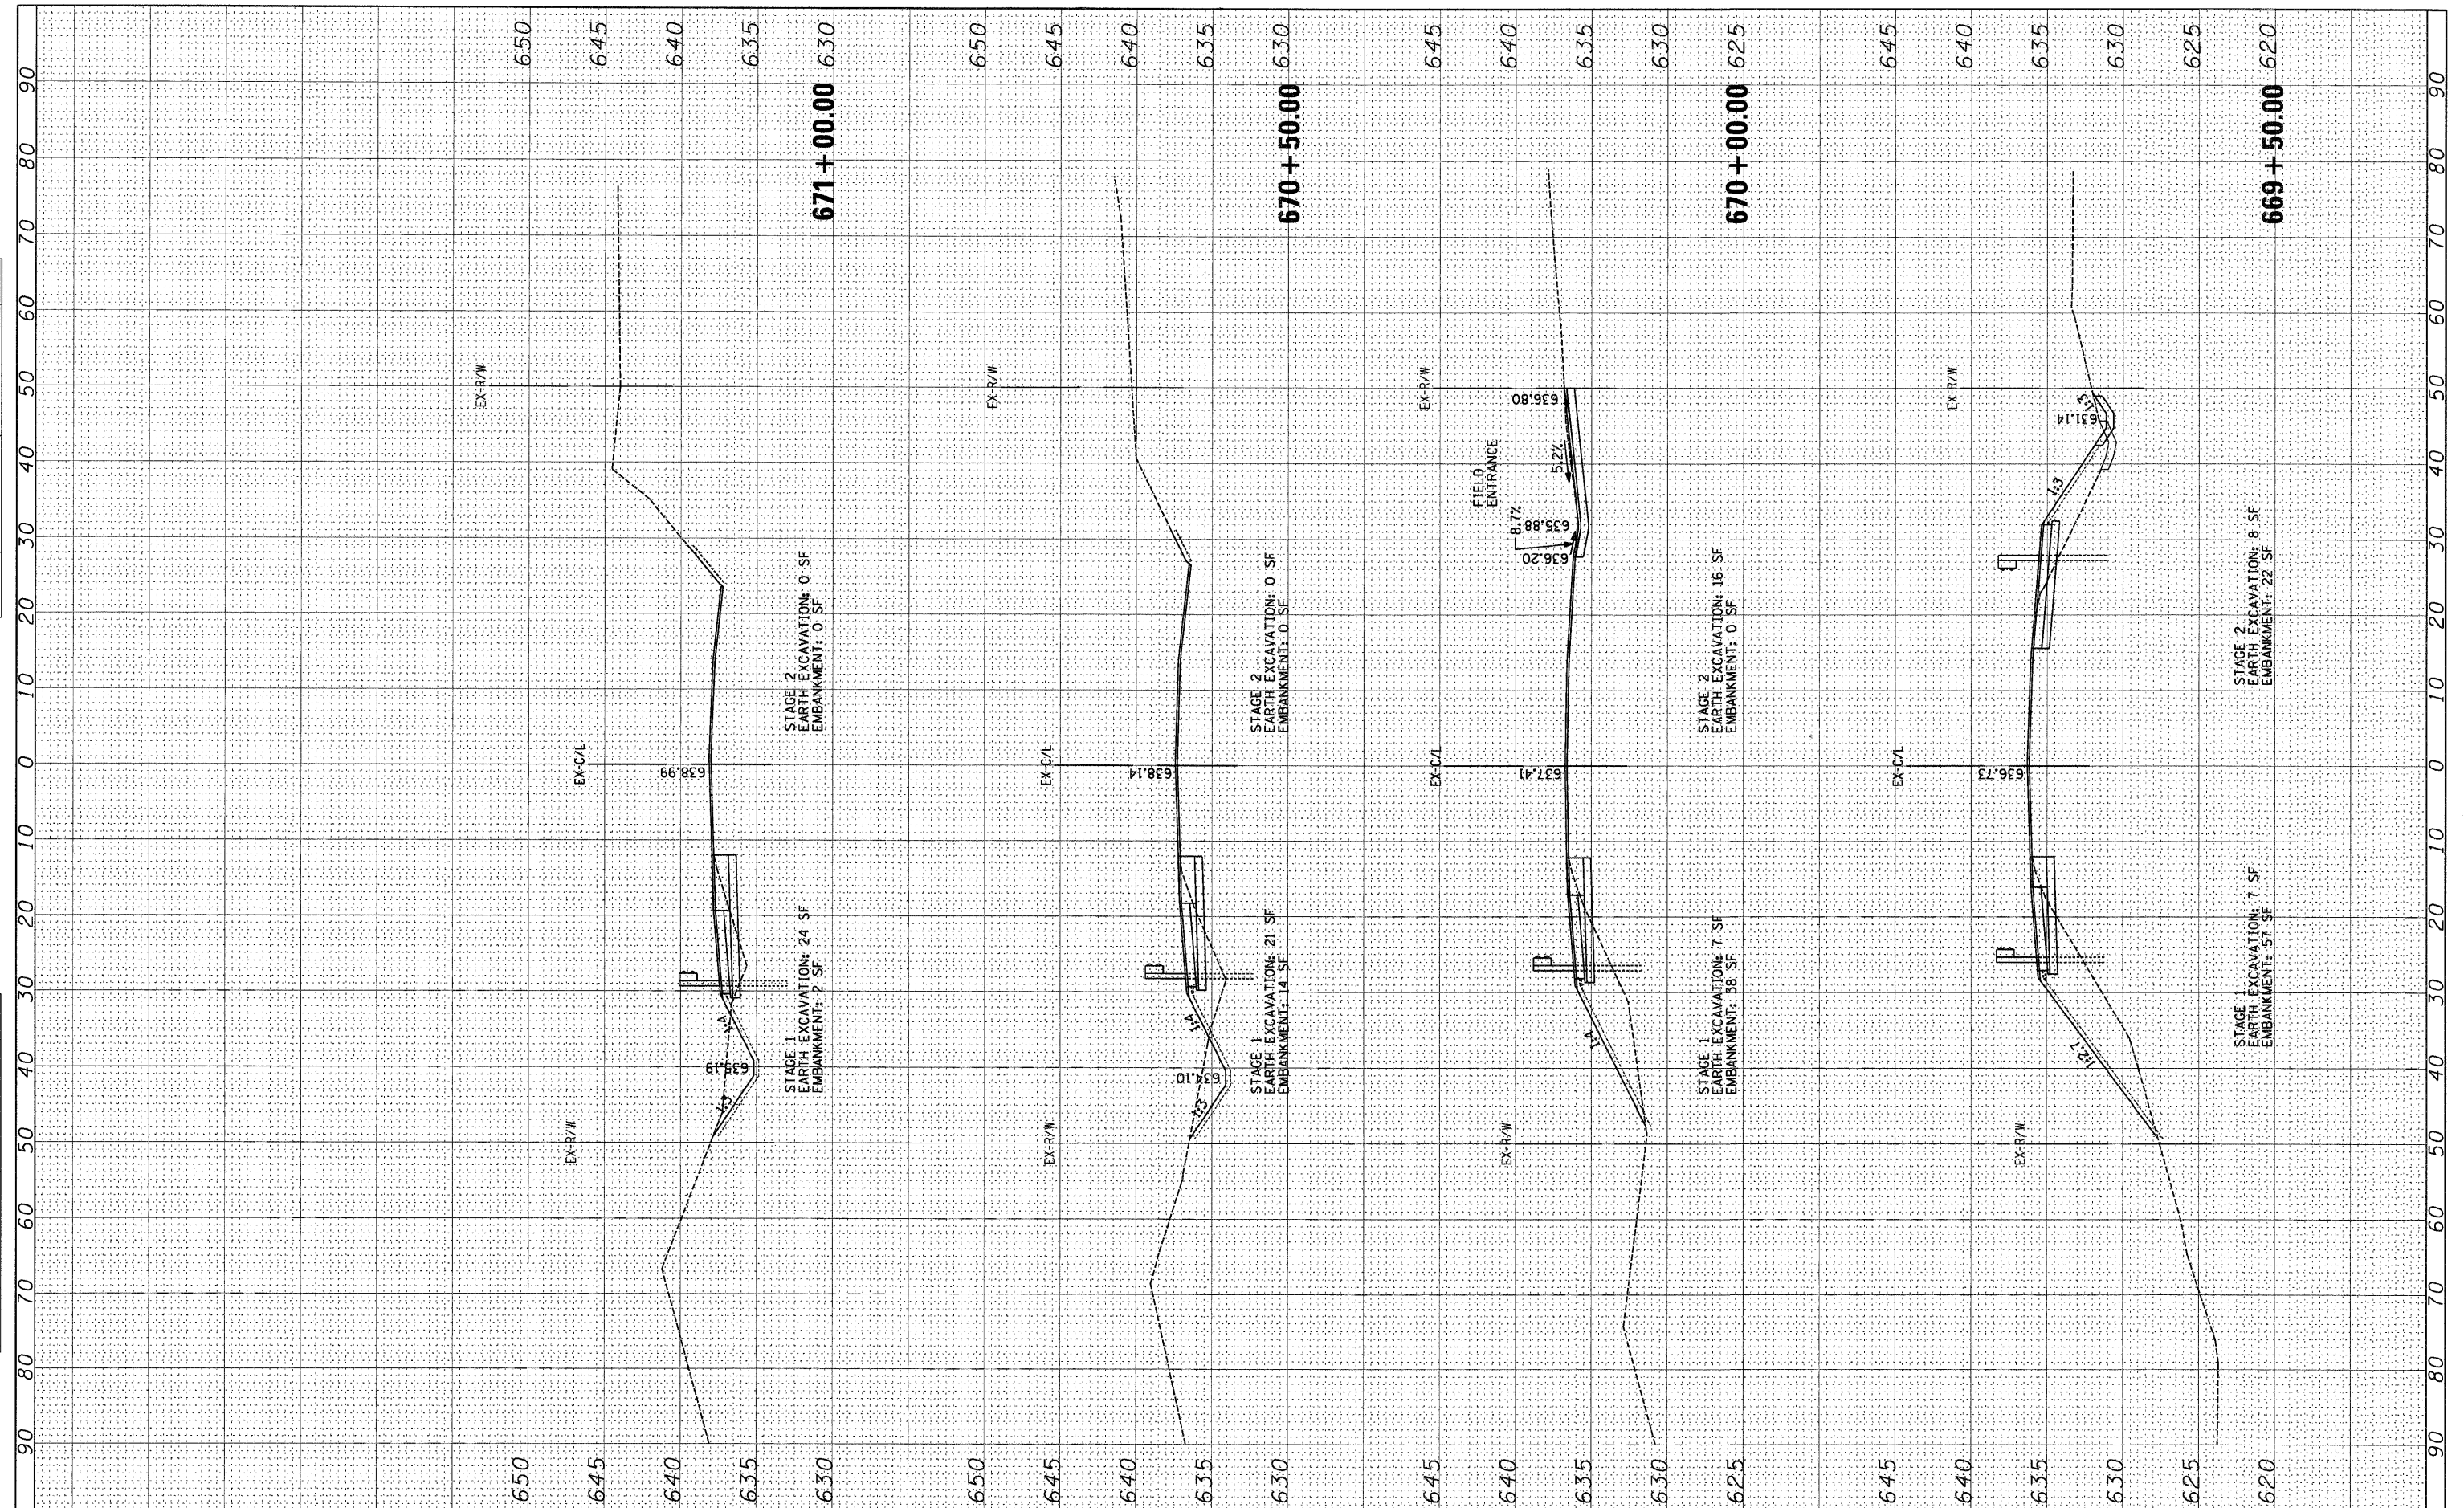

|             |                             |                   |           |   |  |           |         |    |                    |         |        |              |           |
|-------------|-----------------------------|-------------------|-----------|---|--|-----------|---------|----|--------------------|---------|--------|--------------|-----------|
| FILE NAME : | USER NAME = _USER_          | DESIGNED - JWB    | REVISED - | <b>STATE OF ILLINOIS</b><br><b>DEPARTMENT OF TRANSPORTATION</b> | <b>FAP 311 (IL 71) AT VAN EMMON / RESERVATION ROADS</b><br><b>CROSS-SECTIONS</b> |           |         |    | F.A. RTE.          | SECTION | COUNTY | TOTAL SHEETS | SHEET NO. |
| #FILE#      |                             | DRAWN - JWB       | REVISED - |   | 311  | (1-1)N TS | KENDALL | 92 | 78                 |         |        |              |           |
|             | PLOT SCALE = 10,0000' / IN. | CHECKED - RS      | REVISED - |   | SCALE: H=10', V=5' SHEET NO. OF SHEETS STA. 669+50.00 TO STA. 671+00.00          |           |         |    | CONTRACT NO. 66955 |         |        |              |           |
|             | PLOT DATE = 3/31/2011       | DATE - 03/31/2011 | REVISED - |   | ILLINOIS FED. AID PROJECT  |           |         |    |                    |         |        |              |           |