


FINAL SURVEY	BY	DATE
PLOTTED		
NOTE BOOK NO.		
AREAS CHECKED		

ORIGINAL SURVEY	BY	DATE
PLOTTED		
NOTE BOOK NO.		
AREAS CHECKED		

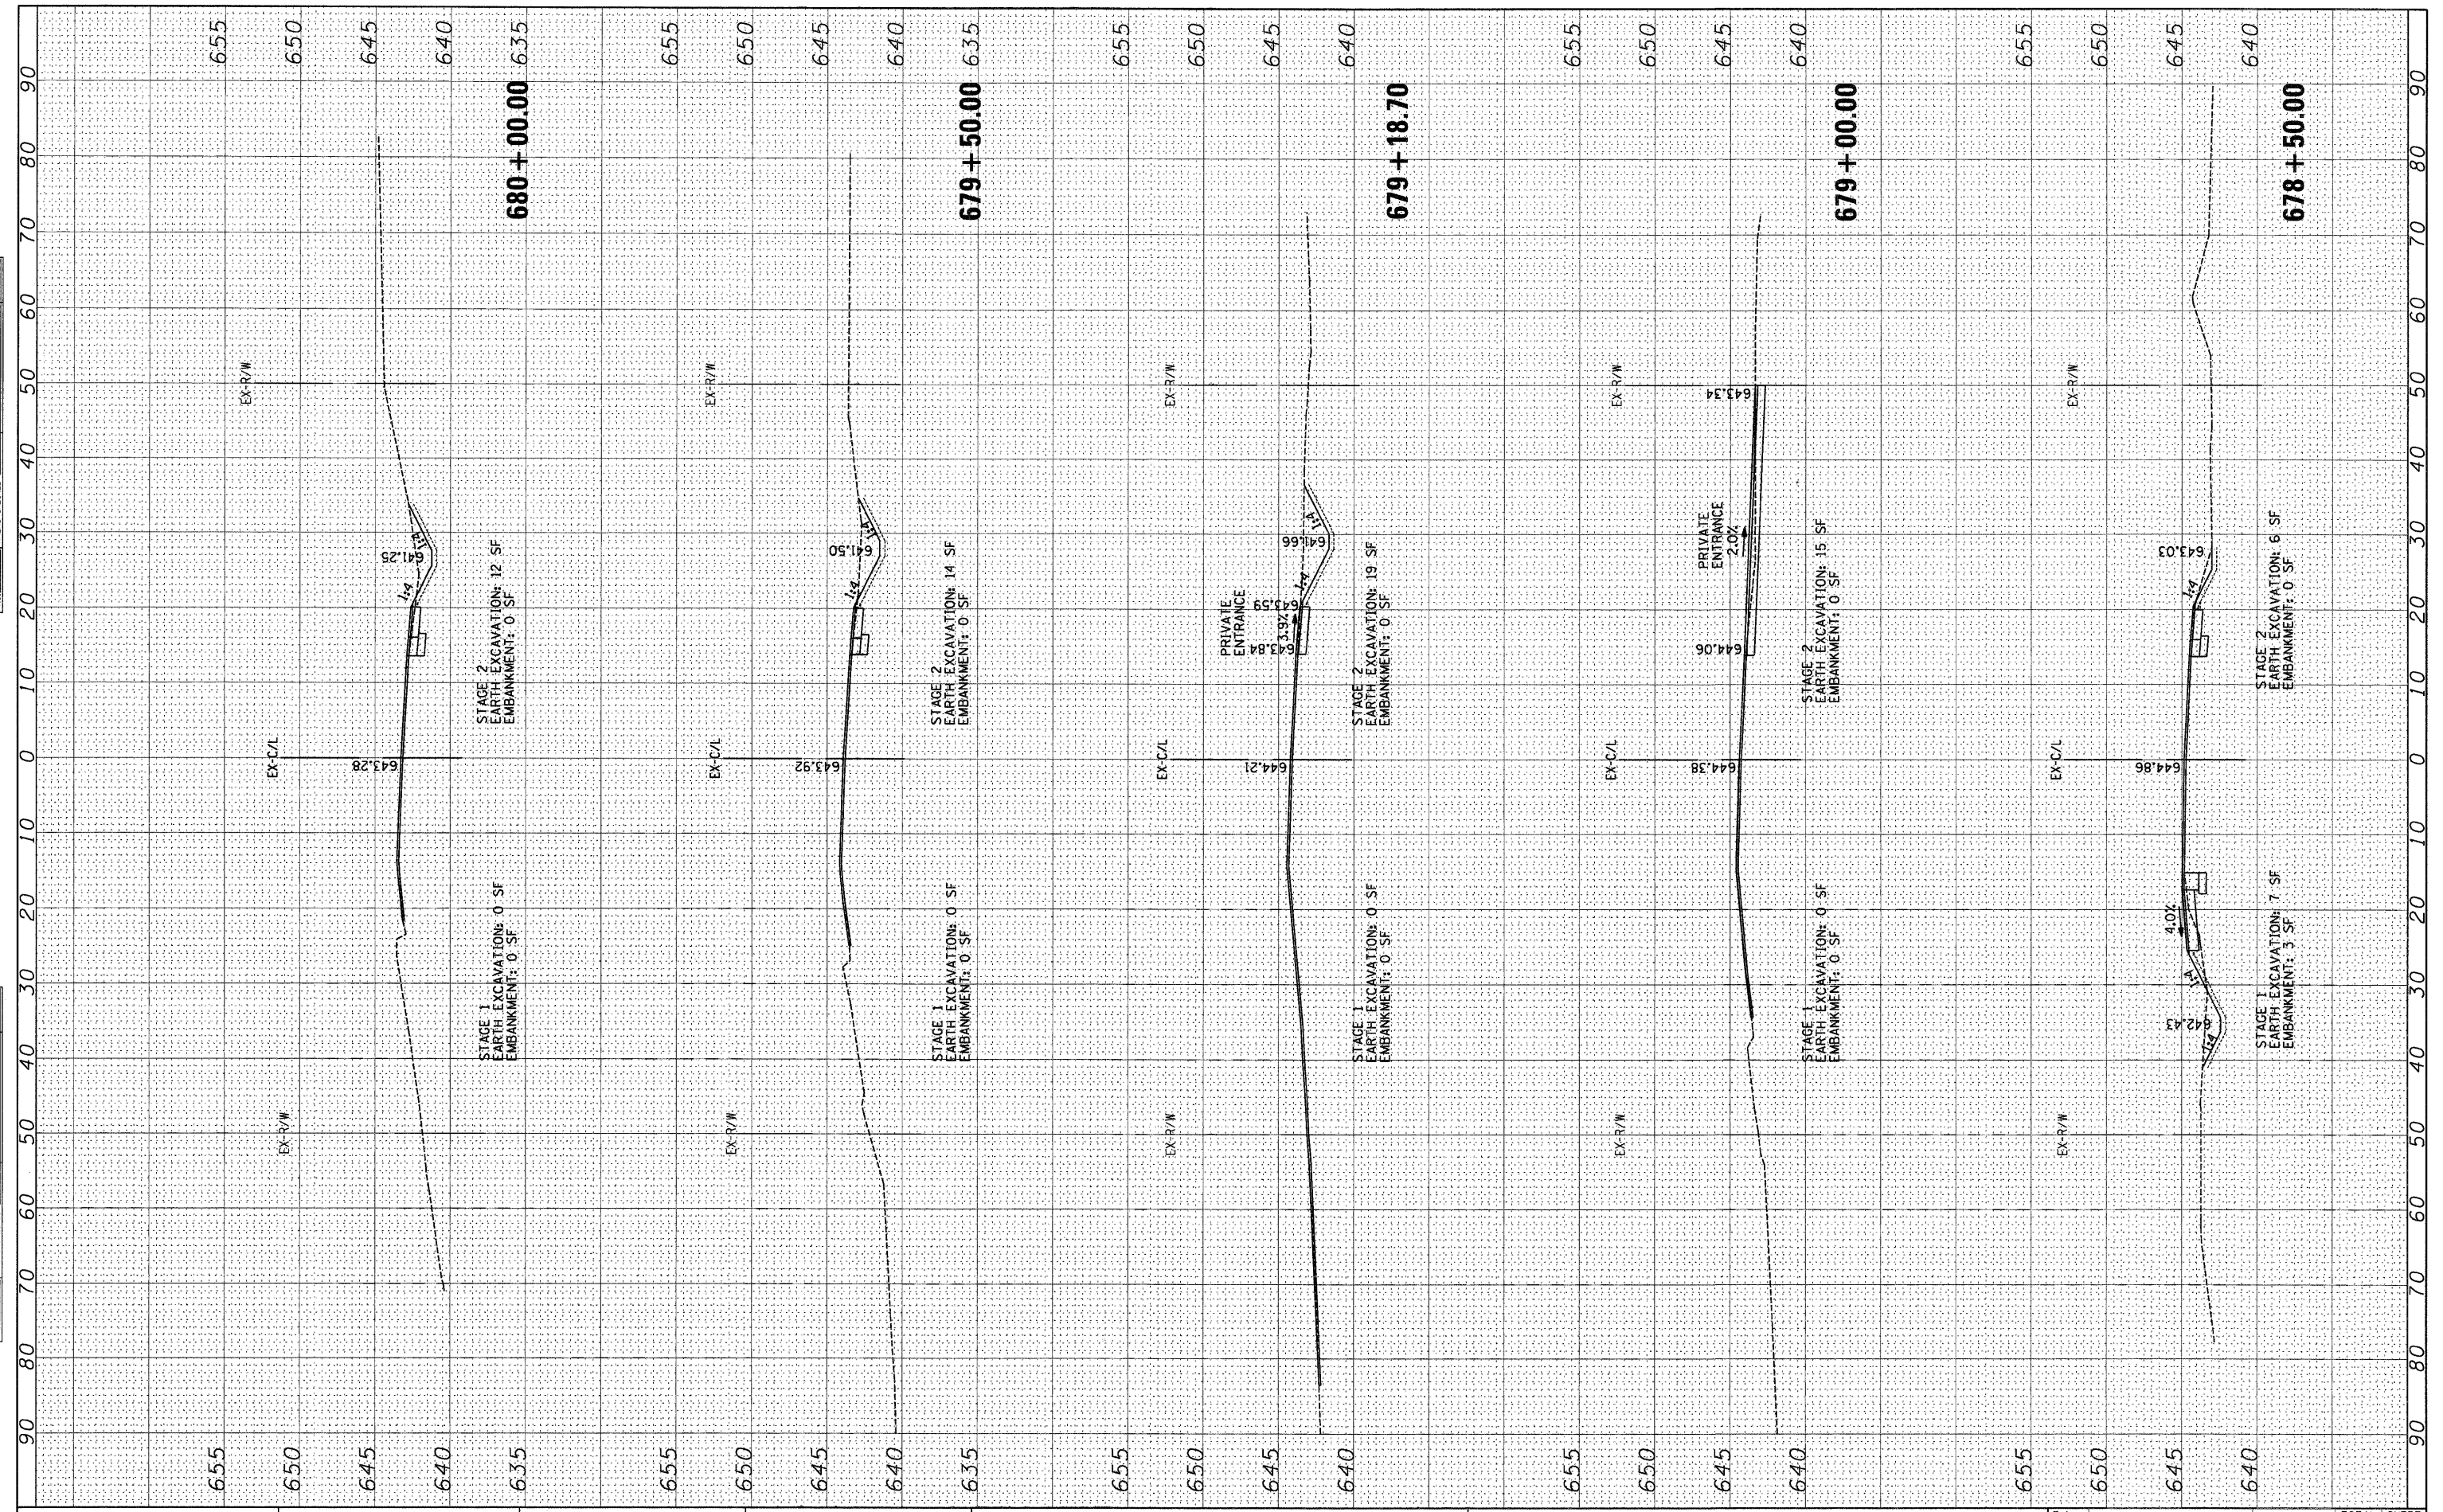

FILE NAME =  
#FILE#

USER NAME =	USER	DESIGNED -	JWB	REVISED	-
		DRAWN -	JWB	REVISED	-
		CHECKED -	RS	REVISED	-
		DATE -	03/31/2011	REVISED	-
PLOT SCALE =	10.0000' / IN.				
PLOT DATE =	3/31/2011				

**STATE OF ILLINOIS  
DEPARTMENT OF TRANSPORTATION**

**FAP 311 (IL 71) AT VAN EMMON / RESERVATION ROADS  
CROSS-SECTIONS**

SCALE: H=10', V=5'    SHEET NO. OF SHEETS    STA. 678+50.00 TO STA. 680+00.00

F.A. RTE.	SECTION	COUNTY	TOTAL SHEETS	SHEET NO.
311	(1-1)N TS	KENDALL	92	82
			CONTRACT NO. 66955	
ILLINOIS FED. AID PROJECT				