


FINAL SURVEY	DATE
SURVEYED	BY
PLOTTED	
NOTE BOOK	
NO.	
AREAS CHECKED	

ORIGINAL SURVEY	DATE
SURVEYED	BY
PLOTTED	
NOTE BOOK	
NO.	
AREAS CHECKED	

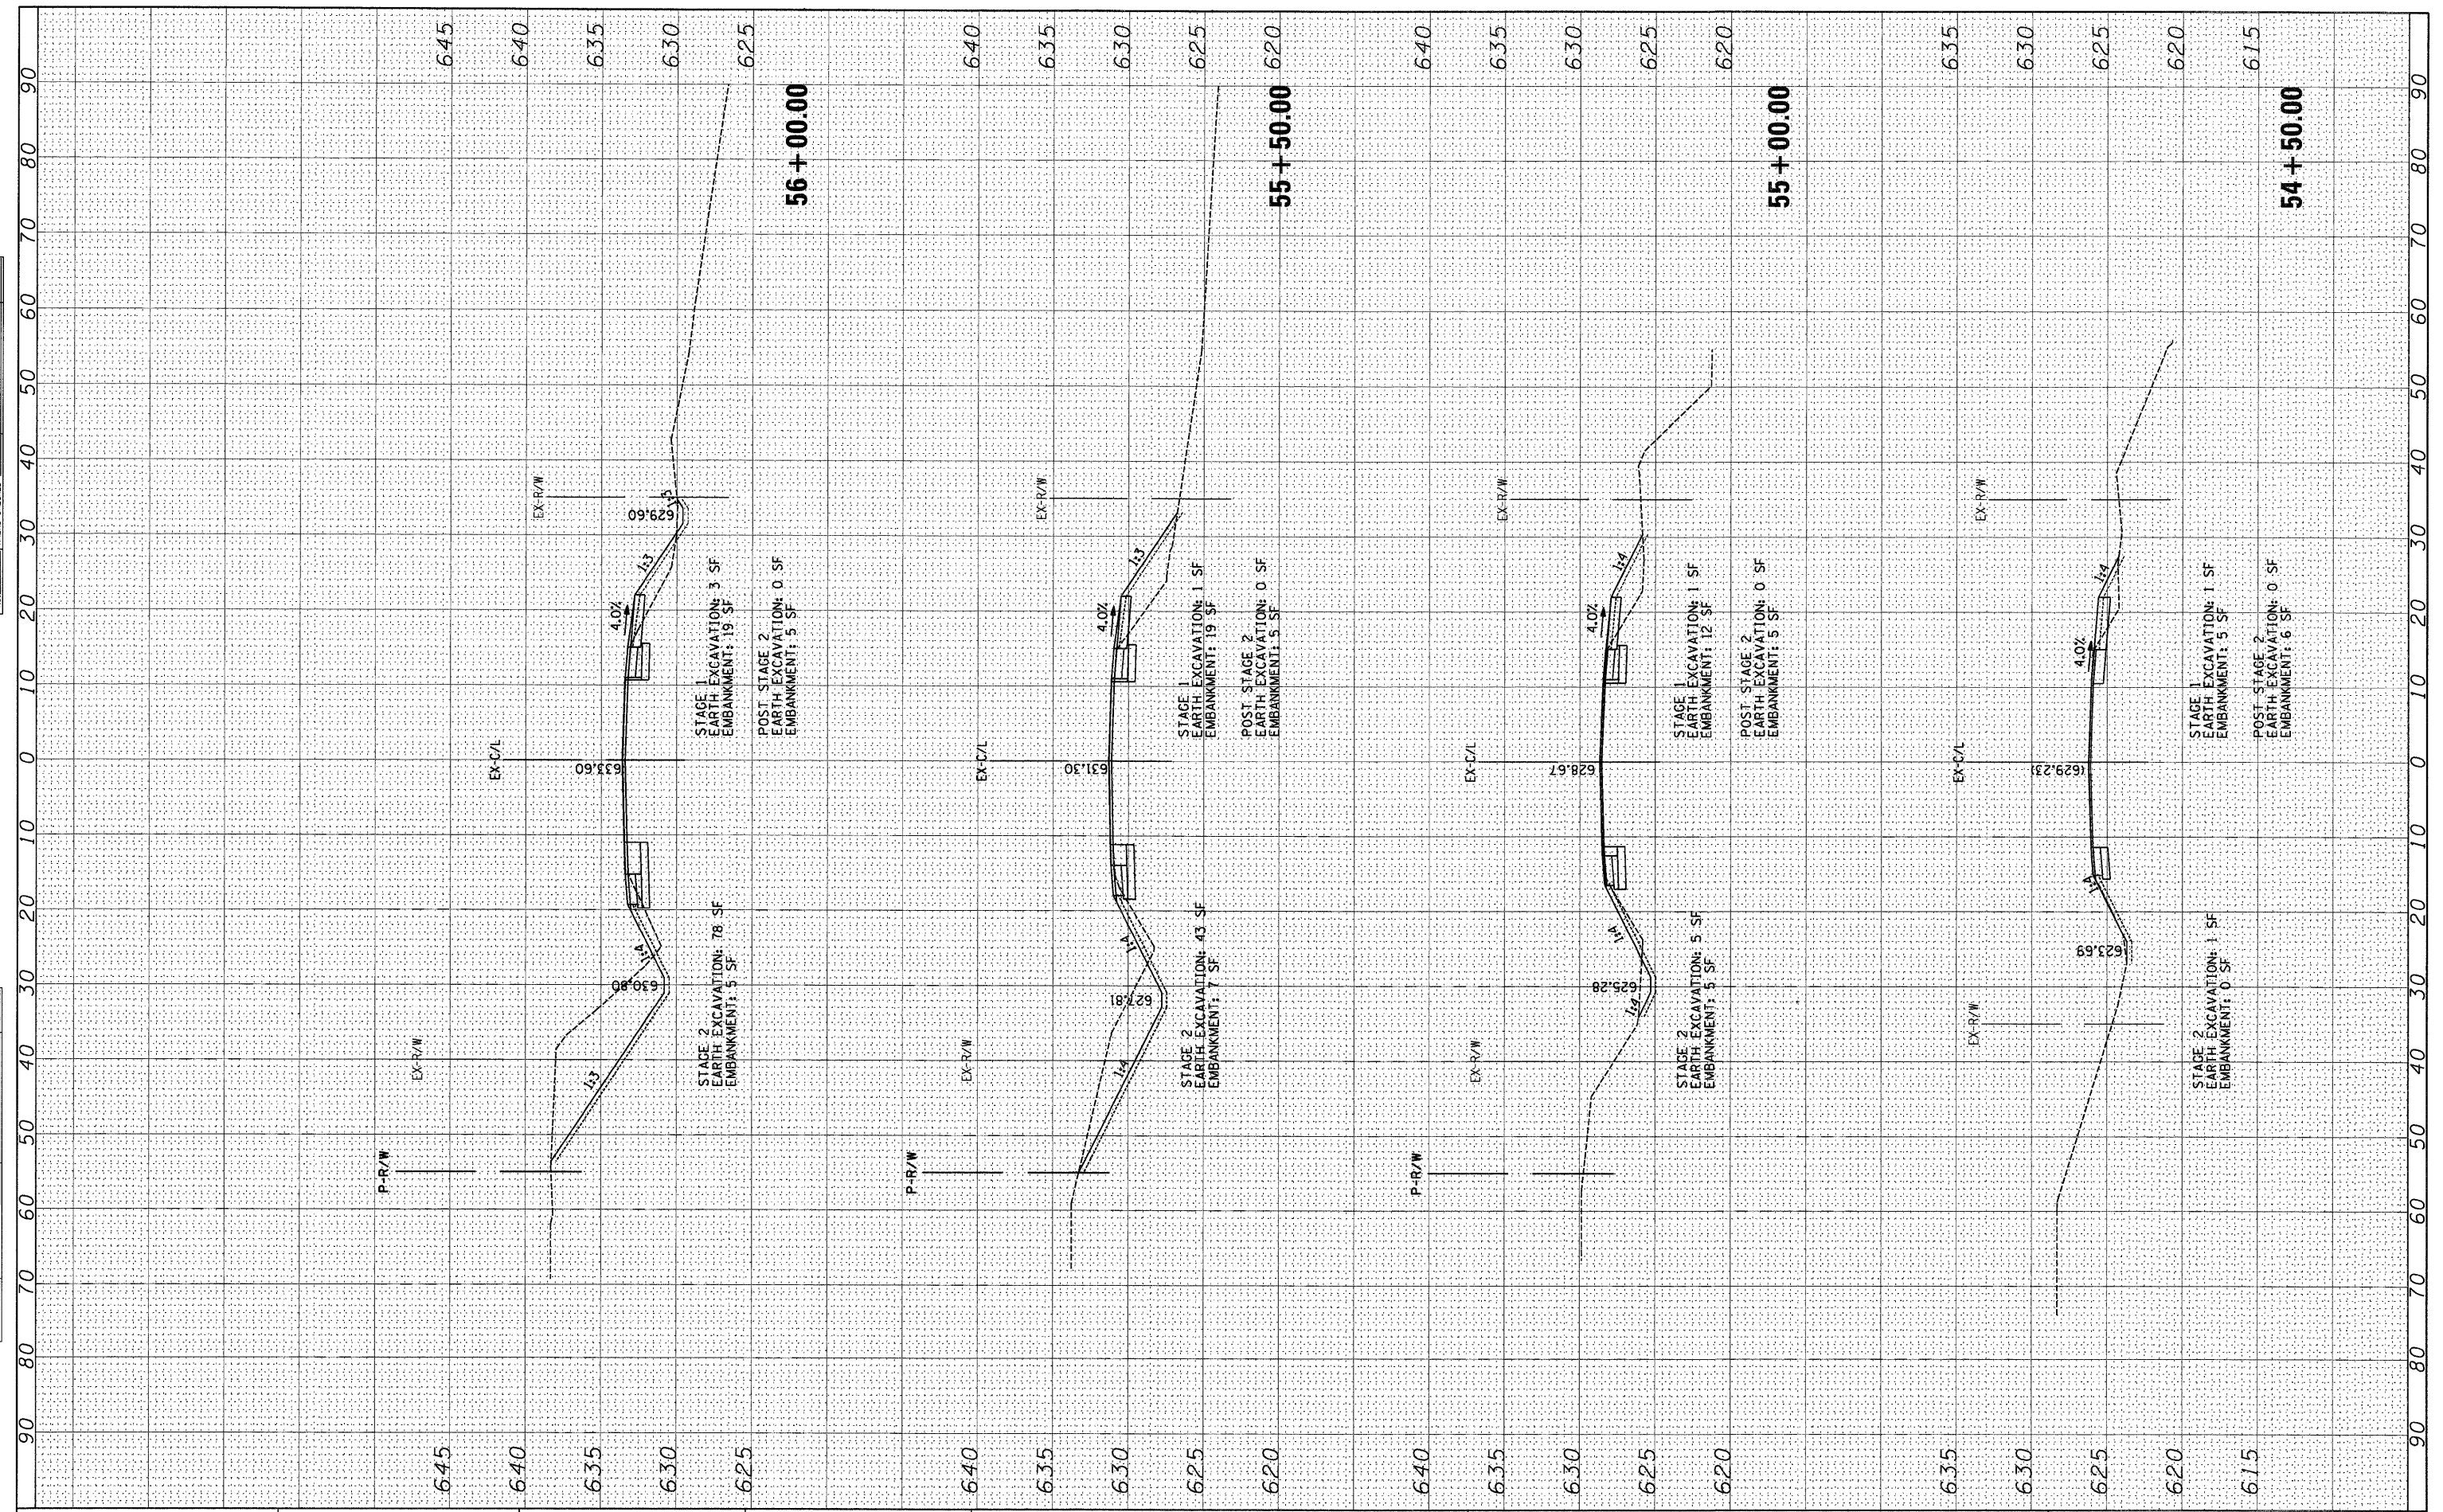

FILE NAME =
#FILE#

USER NAME = .USER.
DESIGNED - JWB
DRAWN - JWB
CHECKED - RS
PLOT DATE = 3/31/2011

REVISED -
REVISED -
REVISED -
REVISED -

**STATE OF ILLINOIS
DEPARTMENT OF TRANSPORTATION**

**FAP 311 (IL 71) AT VAN EMMON / RESERVATION ROADS
CROSS-SECTIONS**

SCALE: H=10', V=5' SHEET NO. OF SHEETS STA. 54+50.00 TO STA. 56+00.00

F.A. RTE.	SECTION	COUNTY	TOTAL SHEETS	SHEET NO.
311	(1-1)N TS	KENDALL	92	88
CONTRACT NO. 66955				
ILLINOIS FED. AID PROJECT				