


FINAL SURVEY	SURVEYED	BY	DATE
NOTE BOOK	NO. _____		
	TEMPLATE		
	AREAS CHECKED		

ORIGINAL SURVEY	SURVEYED	BY	DATE
NOTE BOOK	NO. _____		
	TEMPLATE		
	AREAS CHECKED		

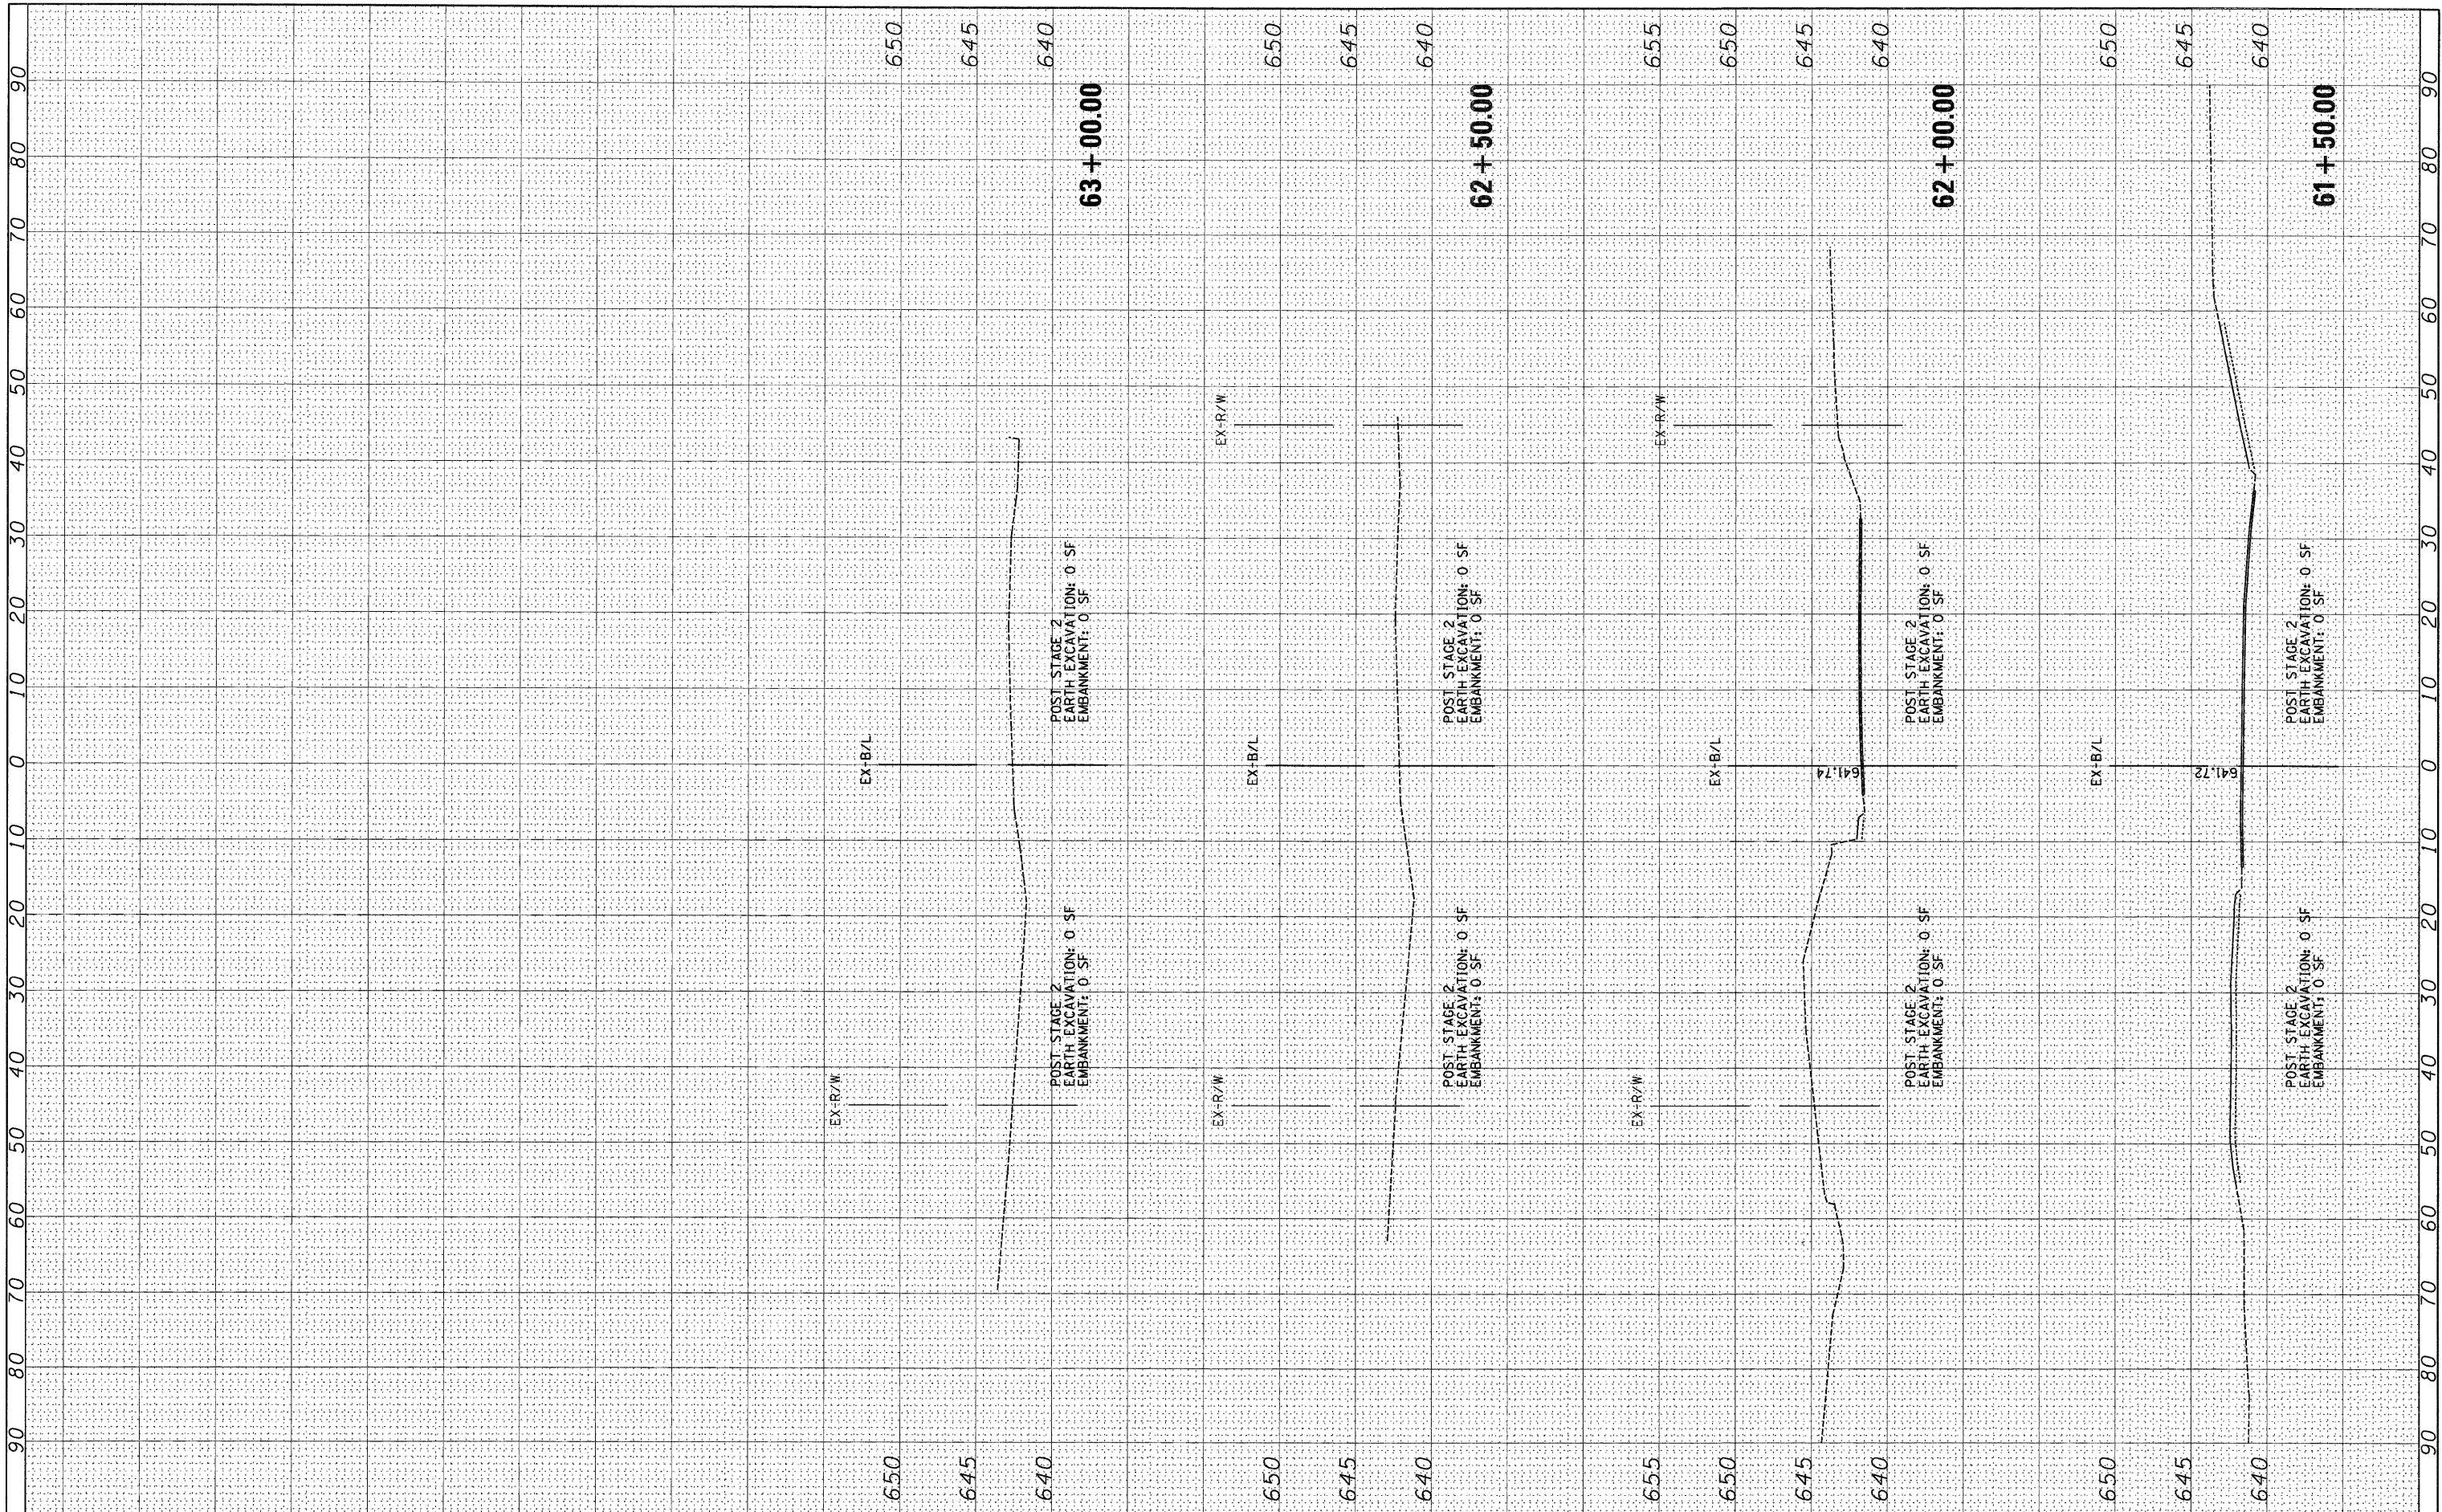

FILE NAME =	USER NAME = _USER_	DESIGNED - JWB	REVISED -	STATE OF ILLINOIS DEPARTMENT OF TRANSPORTATION FAP 311 (IL 71) AT VAN EMMON / RESERVATION ROADS CROSS-SECTIONS	F.A. RTE.	SECTION	COUNTY	TOTAL SHEETS	SHEET NO.
#FILE#		DRAWN - JWB	REVISED -		311	(1-DN TS)	KENDALL	92	92
PLOT SCALE = 10,0000' / IN.		CHECKED - RS	REVISED -		CONTRACT NO. 66955				
PLOT DATE = 3/31/2011		DATE - 03/31/2011	REVISED -		SCALE: H=10', V=5'	SHEET NO. OF SHEETS	STA. 61+50.00 TO STA. 63+00.00	ILLINOIS FED. AID PROJECT	