

GENERAL NOTES
(Revised May 13, 2009)

THE THICKNESS OF HMA SHOWN ON THE PLANS IS THE NOMINAL THICKNESS. DEVIATIONS FROM THE NOMINAL THICKNESS WILL BE PERMITTED WHEN SUCH DEVIATIONS OCCUR DUE TO IRREGULARITIES IN THE EXISTING SURFACE OR BASE ON WHICH THE HMA IS PLACED.

EXCEPT AS NOTED ON THE PLANS, PAVEMENT GRADES SHOWN ARE AT THE TOP OF PAVEMENT SURFACES.

THE ENGINEER WILL BE THE SOLE JUDGE CONCERNING CURING TIME FOR THE VARIOUS HMA LIFTS.

FOR STABILIZATION, ALL TYPE III BARRICADES SHALL REQUIRE A MINIMUM OF FOUR SAND BAGS PER BARRICADE.

SHORT TERM PAVEMENT MARKING SHALL BE USED TO OUTLINE EXIT AND ENTRANCE RAMP FOR THE PRIME COAT APPLICATION AND EACH RESURFACING LIFT.

FOR NEW CONSTRUCTION, PLACE CURB RAMPS FOR SIDEWALKS (STANDARD 424001) AT ALL LOCATIONS WHERE PROPOSED SIDEWALK ABUTS CURB AT STREET ENTRANCES.


ANY REFERENCE TO A STANDARD IN THESE PLANS SHALL BE INTERPRETED TO MEAN THE EDITION AS INDICATED BY THE SUBNUMBER SHOWN IN THE LIST OF STANDARDS OR THE COPY INCLUDED IN THESE PLANS.

THE FOLLOWING RATES OF APPLICATION HAVE BEEN USED IN CALCULATING PLAN QUANTITIES:

GRANULAR MATERIALS	2.05	TONS / CU YD
BITUMINOUS MATERIALS (PRIME COAT)	0.08	GAL / SQ YD
FOR ADDITIONAL HMA LIFTS "FOG COAT"	0.05	GAL / SQ YD
AGGREGATE PRIME COAT	0.002	TONS / SQ YD
HMA RESURFACING	112	LBS / SQ YD / IN
SHORT TERM PAVEMENT MARKING	10	FT / 100 FT OF APPLICATION
MIX FOR CRACKS, JTS & FLGWYS	0.0003	TONS / SQ YD
LEVEL BINDER (HAND METHOD)	0.0005	TONS / SQ YD

ANY EXCAVATED MATERIAL SHALL REMAIN WITHIN THE PROJECT LIMITS. NO MATERIAL EXCAVATED IS ALLOWED TO LEAVE THE JOB SITE.

COMMITMENT
ENVIRONMENTAL COORDINATION

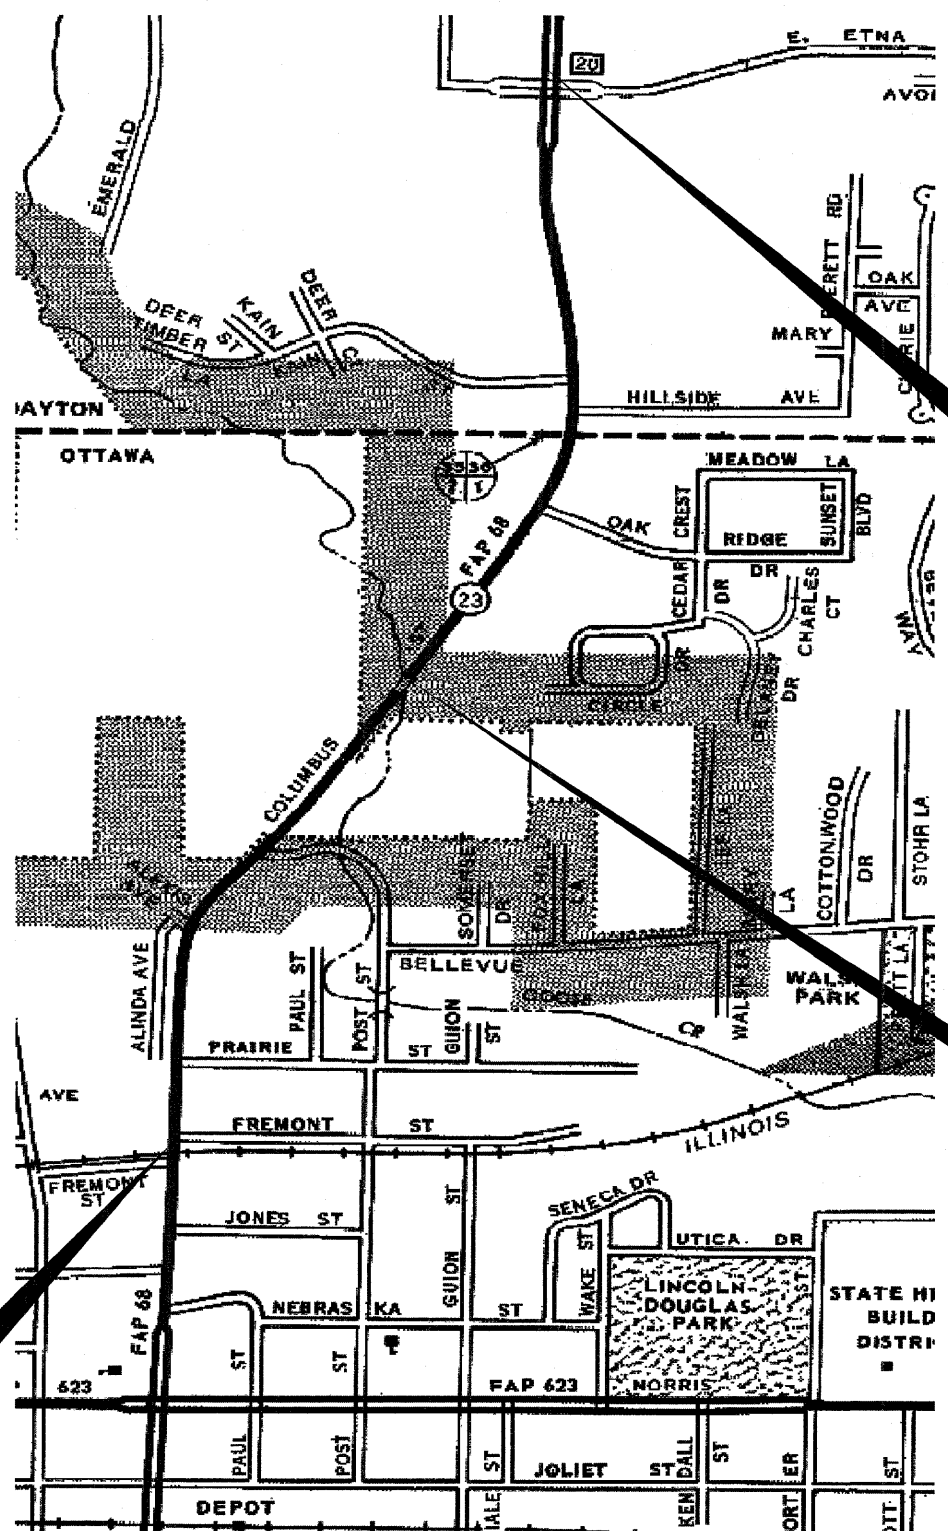

**PROJECT BEGINS STA 20+30
NORTH OF RAILROAD TRACKS
(EGIN WORK NO CLOSER THAN
50' FROM RR TRACKS)**

**PROJECT BEGINS STA 73+80.6
NORTH OF ETNA ROAD**

**BOX CULVERT
SN 050-2010**

STATE OF ILLINOIS
DEPARTMENT OF TRANSPORTATION
DISTRICT THREE

PREPARED BY: Don Bonin
DISTRICT STUDIES & PLANS ENGINEER

DATE: 3-15-11

EXAMINED BY: Herb J...
DISTRICT CONSTRUCTION ENGINEER

Wayne Phillips
DISTRICT MATERIALS ENGINEER

Paul...
DISTRICT OPERATIONS ENGINEER

FILE NAME =	USER NAME = monallyr	DESIGNED -	REVISED -	STATE OF ILLINOIS DEPARTMENT OF TRANSPORTATION	GENERAL NOTES, LOCATON MAPS	F.A.P. RTE.	SECTION	COUNTY	TOTAL SHEETS	SHEET NO.	
ca:\pwork\pwork\monallyr\ad0173840\d368A06-sh-t-DETAILS.dgn	PLOT SCALE = 51.3476' / IN.	DRAWN -	REVISED -			68	(3)RIS-2	LASALLE	22	2	
PLOT DATE = Mar 15, 2011 - 10:56:46 AM	DATE -	CHECKED -	REVISED -			CONTRACT NO. 66A06		ILLINOIS FED. AID PROJECT			
		DATE -	REVISED -			SCALE:	SHEET NO. OF SHEETS	STA. TO STA.			