

STATE OF ILLINOIS
DEPARTMENT OF TRANSPORTATION
DIVISION OF HIGHWAYS


**PROPOSED
HIGHWAY PLANS**

**FAI ROUTE 80 (I-80)
SECTION D3 INTERMITTENT RS 2012-1
PROJECT : IM-080-3(137)074
INTERMITTENT RESURFACING
LASALLE COUNTY
C-93-072-11**

F.A. RTE.	SECTION	COUNTY	TOTAL SHEETS	SHEET NO.
80	*	LASALLE	6	1
		ILLINOIS	CONTRACT NO. 66B10	

* D3 INTERMITTENT RS 2012-1

D-93-058-11

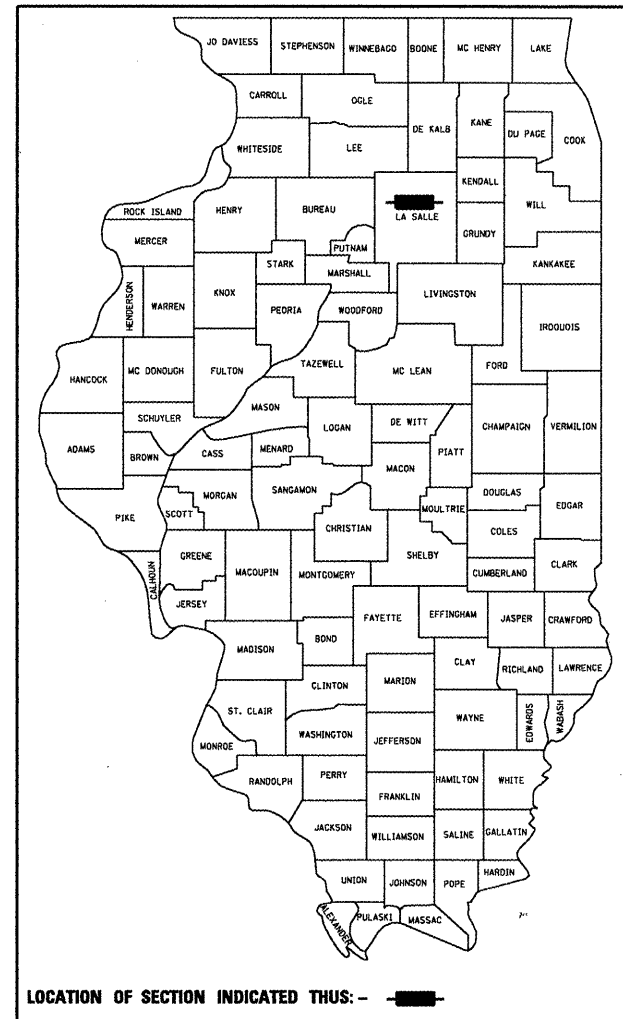

INDEX OF SHEETS

- 1 COVER SHEET
- 2 GENERAL NOTES AND SUMMARY OF QUANTITIES
- 3 TYPICAL SECTIONS AND SCHEDULES
- 4 MAINLINE SCHEDULE
- 5-6 DETAILS



STANDARDS

- 000001-06 STANDARD SYMBOLS, ABBREVIATIONS AND PATTERNS
- 001006 DECIMAL OF AN INCH AND OF A FOOT
- 701101-02 OFF-RD. OPERATIONS, MULTILANE 15' TO 24" FROM PAVEMENT EDGE
- 701106-02 OFF-RD. OPERATIONS, MULTILANE MORE THAN 15' AWAY
- 701400-05 APPROACH TO LANE CLOSURE, FREEWAY/EXPRESSWAY
- 701401-06 LANE CLOSURE, FREEWAY/EXPRESSWAY
- 701411-07 LANE CLOSURE, MULTILANE, AT ENTRANCE OR EXIT RAMP FOR SPEEDS ≥ 45 MPH
- 701426-04 LANE CLOSURE, MULTILANE INTERMITTENT OR MOVING OPERATION, FOR SPEEDS ≥ 45 MPH
- 701901-01 TRAFFIC CONTROL DEVICES
- 780001-02 TYPICAL PAVEMENT MARKINGS
- 781001-03 TYPICAL APPLICATIONS RAISED REFLECTIVE PAVEMENT MARKERS



**I 80
BEGIN MILE MARKER 74.3**

**I 80
END MILE MARKER 96.6**

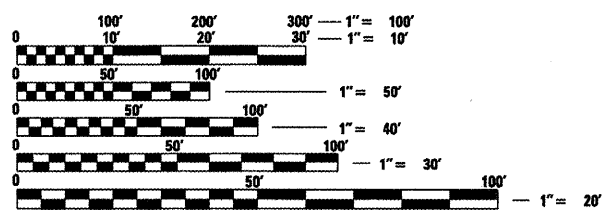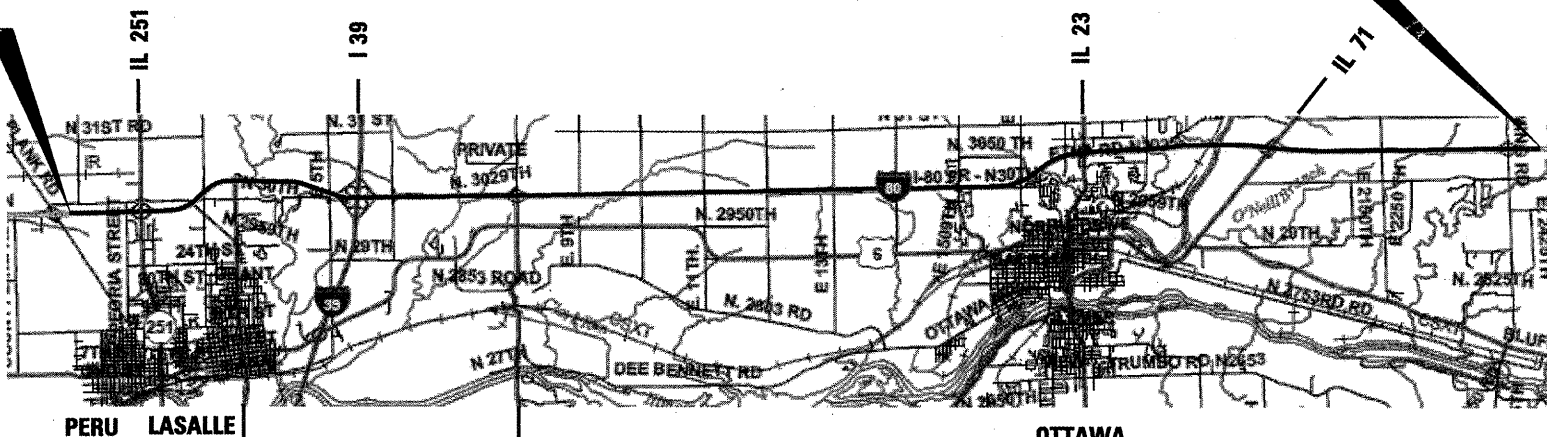

FULL SIZE PLANS HAVE BEEN PREPARED USING STANDARD ENGINEERING SCALES. REDUCED SIZED PLANS WILL NOT CONFORM TO STANDARD SCALES. IN MAKING MEASUREMENTS ON REDUCED PLANS, THE ABOVE SCALES MAY BE USED.

J.U.L.I.E.
JOINT UTILITY LOCATION INFORMATION FOR EXCAVATION
1-800-892-0123
OR 811

**PROJECT ENGINEER: CRAIG REED P.E.
PROJECT MANAGER: MARK JONES P.E.
DISTRICT 3 NO. (815) 434-6131
CONTRACT NO. 66B10**

GROSS LENGTH = 118,272 FT. = 22.3 MILE
NET LENGTH = 45,070 FT. = 8.54 MILE

FUNCTION CLASSIFICATION INTERSTATE
2009 - ADT = 30600
P.V. = 68.7 % S.U. = 6.1 % M.U. = 25.2 %

STATE OF ILLINOIS
DEPARTMENT OF TRANSPORTATION
DIVISION OF HIGHWAYS

SUBMITTED March 15 20 11
Eric S. Thakral
DEPUTY DIRECTOR OF HIGHWAYS, REGION ENGINEER

May 13 20 11
Scott E. Stitt, P.E.
acting ENGINEER OF DESIGN AND ENVIRONMENT

May 13 20 11
Christine M. Reed
DIRECTOR OF HIGHWAYS, CHIEF ENGINEER

**PRINTED BY THE AUTHORITY
OF THE STATE OF ILLINOIS**