


TYPICAL PAVEMENT MARKING FOR ENTRANCE RAMP TERMINALS

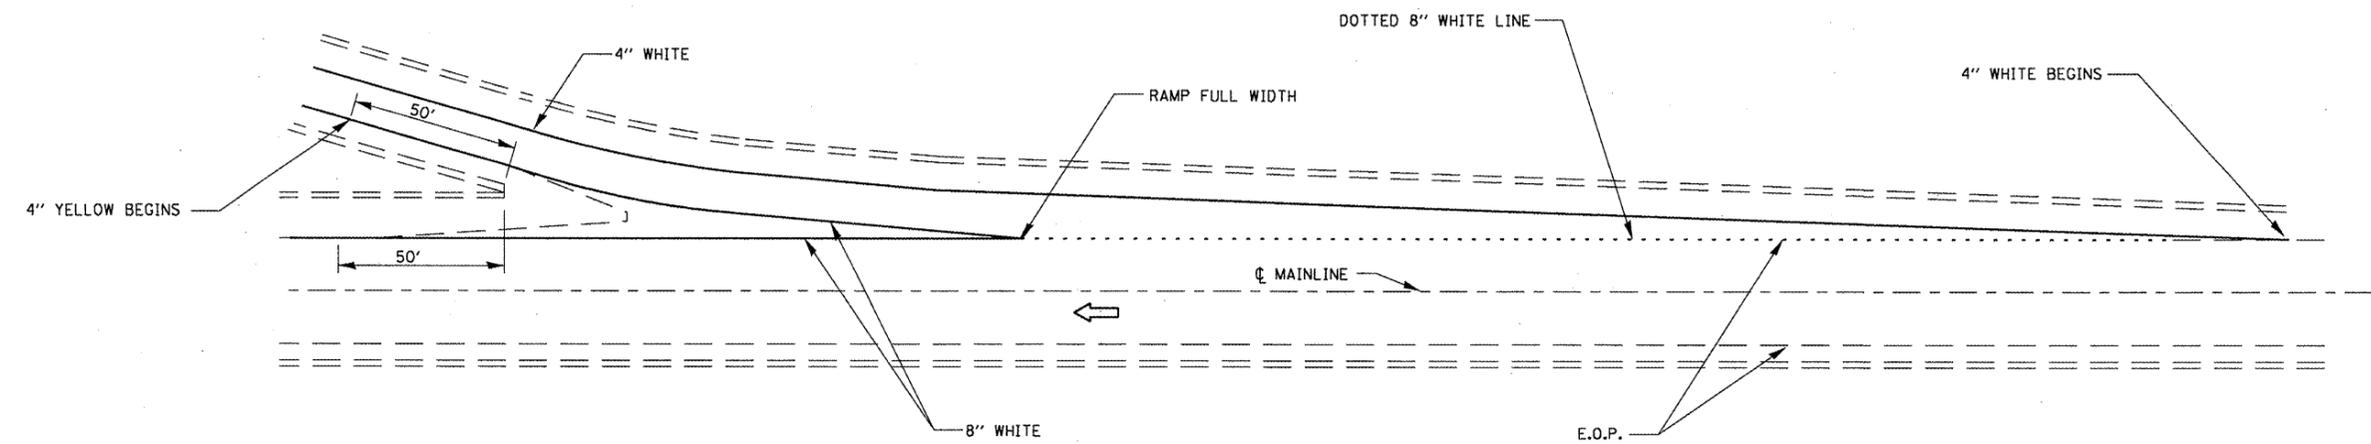

TYPICAL PAVEMENT MARKINGS FOR EXIT RAMP TERMINALS

FILE NAME =	USER NAME = wasilewskim	DESIGNED -	REVISED -	STATE OF ILLINOIS DEPARTMENT OF TRANSPORTATION	DETAILS				F.A. RTE.	SECTION	COUNTY	TOTAL SHEETS	SHEET NO.	
c:\pw_work\pwsdot\wasilewskim\d0250269\	D365810-shr-details.DGN	DRAWN -	REVISED -		SCALE:	SHEET NO.	OF	SHEETS	STA.	TO STA.	80	*	LASALLE	6
	PLOT SCALE = 100.0000' / IN.	CHECKED -	REVISED -								*	D3 INTERMITTENT RS 2012-1	CONTRACT NO. 66B10	6
	PLOT DATE = Mar 11, 2011 - 11:53:39 AM	DATE -	REVISED -									ILLINOIS FED. AID PROJECT		