
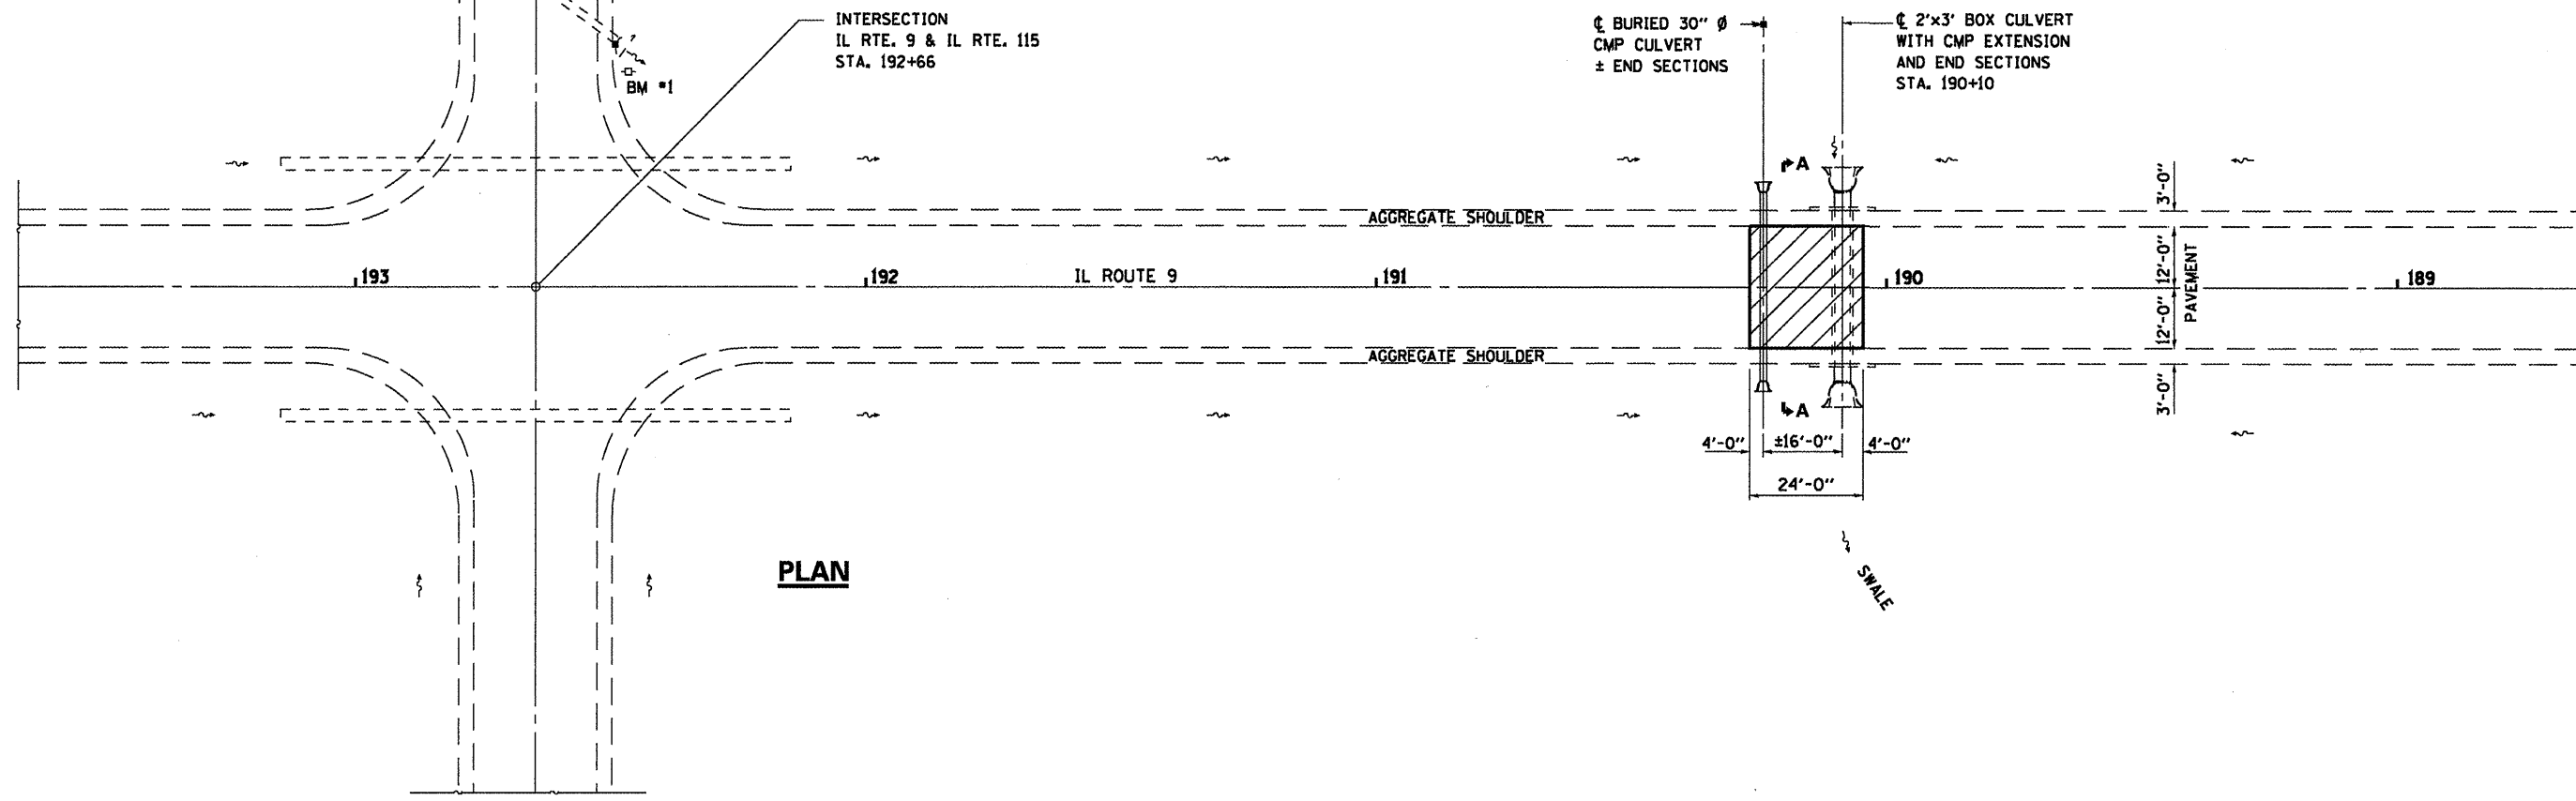


BM #1 SPIKE IN POWER POLE, NORTHEAST CORNER; ELEV. 100.00

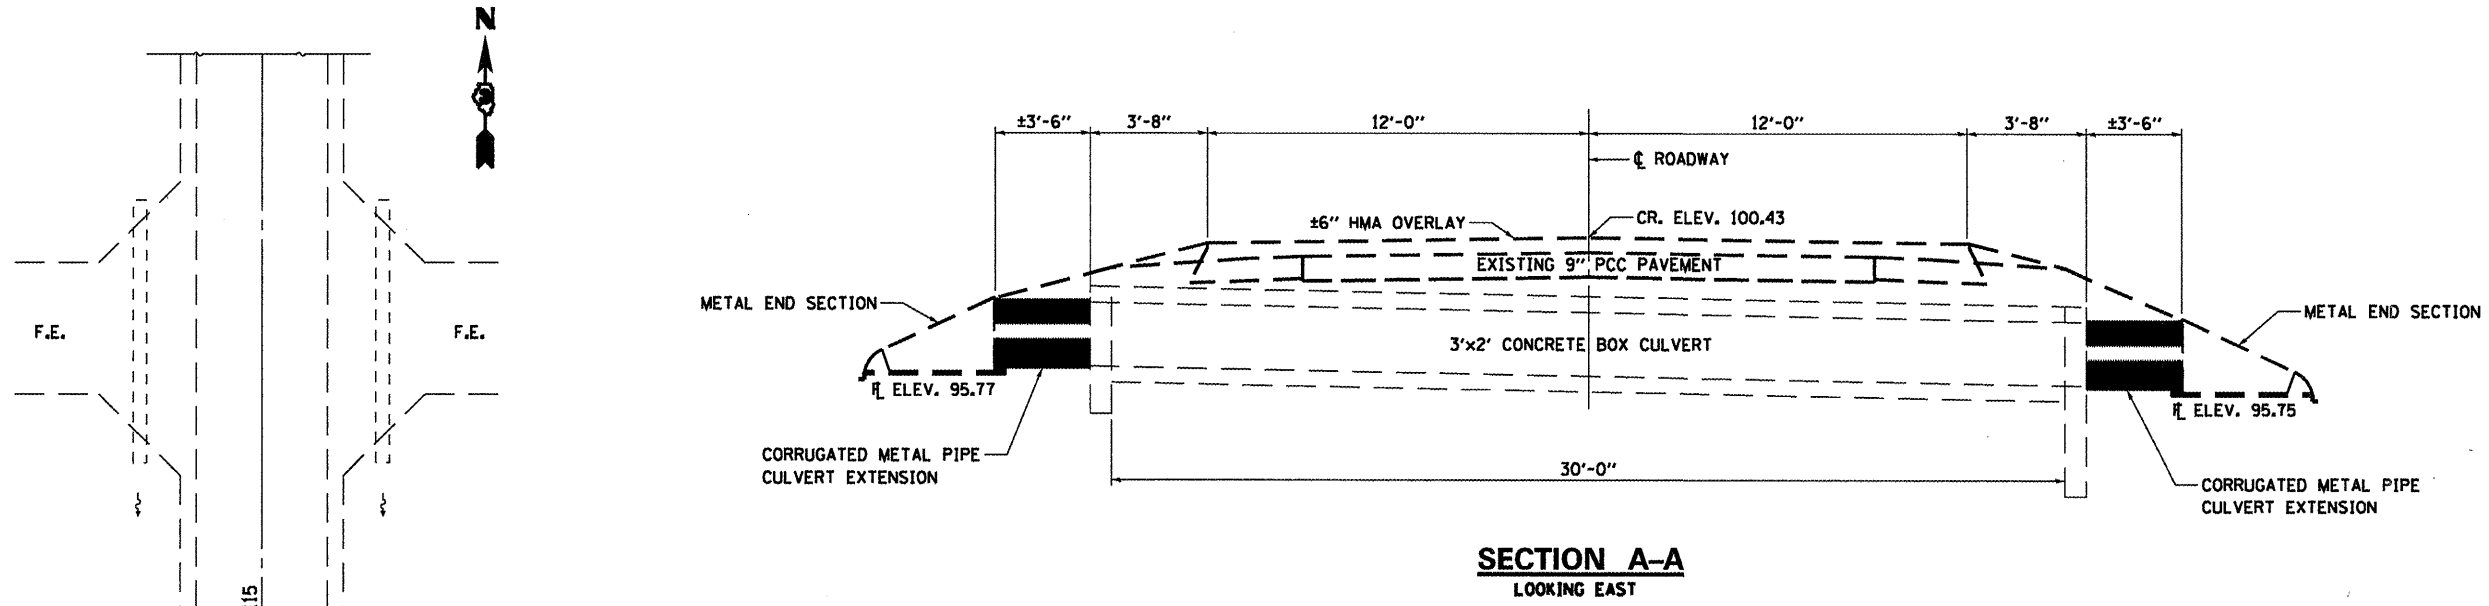

FILE NAME =	USER NAME = woodshankr1	DESIGNED - RLW	REVISED -	STATE OF ILLINOIS DEPARTMENT OF TRANSPORTATION	EXISTING PLAN DETAILS	F.A.P. RTE.	SECTION	COUNTY	TOTAL SHEETS	SHEET NO.
os:\pw_work\p1dot\woodshankr1\0257855\0368B14-sht-detail1.dgn	DRAWN - RLW	REVISED -	697			(17)T	FORD	7	5	
PLOT SCALE = 100.0000 / IN.	CHECKED -	REVISED -	CONTRACT NO. 66B14							
PLOT DATE = Feb 25, 2011 - 11:57:05 AM	DATE -	REVISED -	ILLINOIS FED. AID PROJECT							