


PLAN

ALL BEAMS ARE 33WF130
 INTERIOR DIAPHRAGMS ARE 16WF36
 EXTERIOR DIAPHRAGMS ARE 14WF43

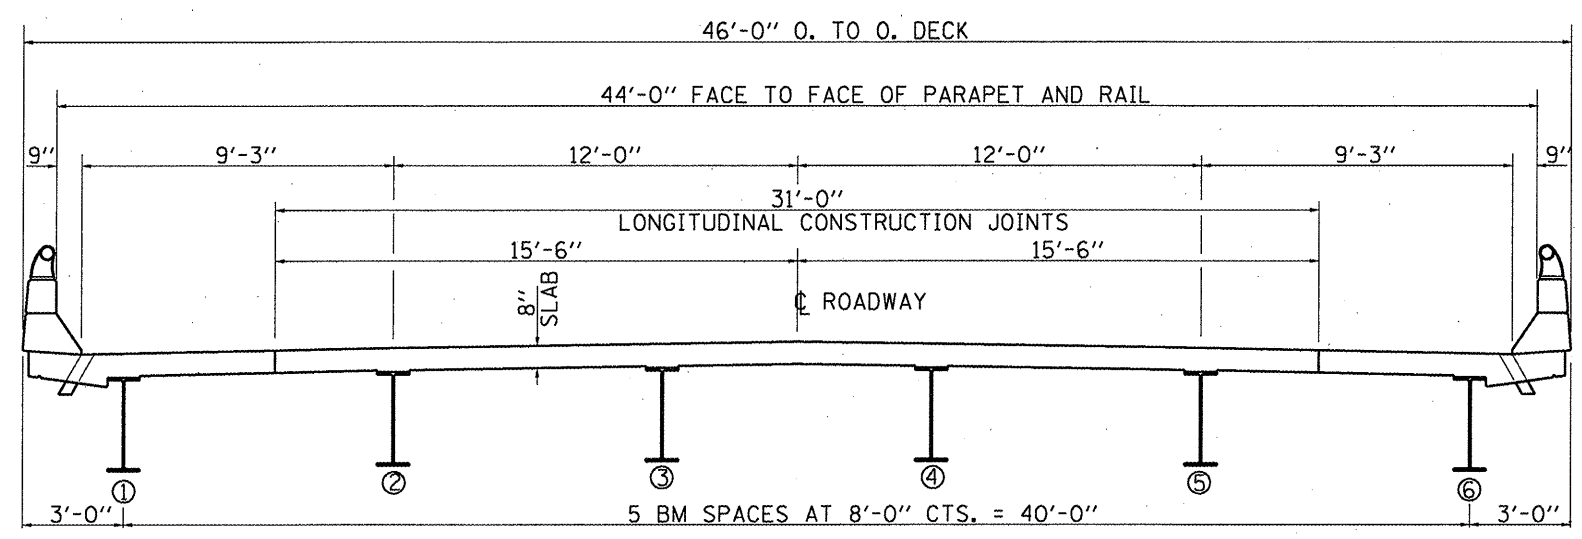

CROSS SECTION

LOOKING NORTH

FOR INFORMATION ONLY

STRUCTURAL STEEL DETAILS
FAP ROUTE 846
(IL 53)
SECTION (6B-1)BP
GRUNDY COUNTY
S.N. 032-0023

FILE NAME =	USER NAME = petelyj	DESIGNED - YOGESH PATEL	REVISED -	STATE OF ILLINOIS DEPARTMENT OF TRANSPORTATION	EXISTING STRUCTURE PLANS	F.A.P. RTE.	SECTION	COUNTY	TOTAL SHEETS	SHEET NO.
o:\pwork\pwork\petelyj\d0257915\0366831-sht-coover.dgn	DRAWN - YOGESH PATEL	REVISED -	846			(6B-1)BP	GRUNDY	11	8	
PLOT SCALE = 99.9769 / IN.	CHECKED - RON WOODSHANK	REVISED -	CONTRACT NO. 66B31							
PLOT DATE = Apr 07, 2011 - 08:57:39 AM	DATE -	REVISED -	ILLINOIS							
					SCALE: _____	SHEET NO. 2 OF 2 SHEETS		STA. _____ TO STA. _____		