


TYPICAL SECTIONS
M.P. 257.14 TO M.P. 263.49
FORD COUNTY

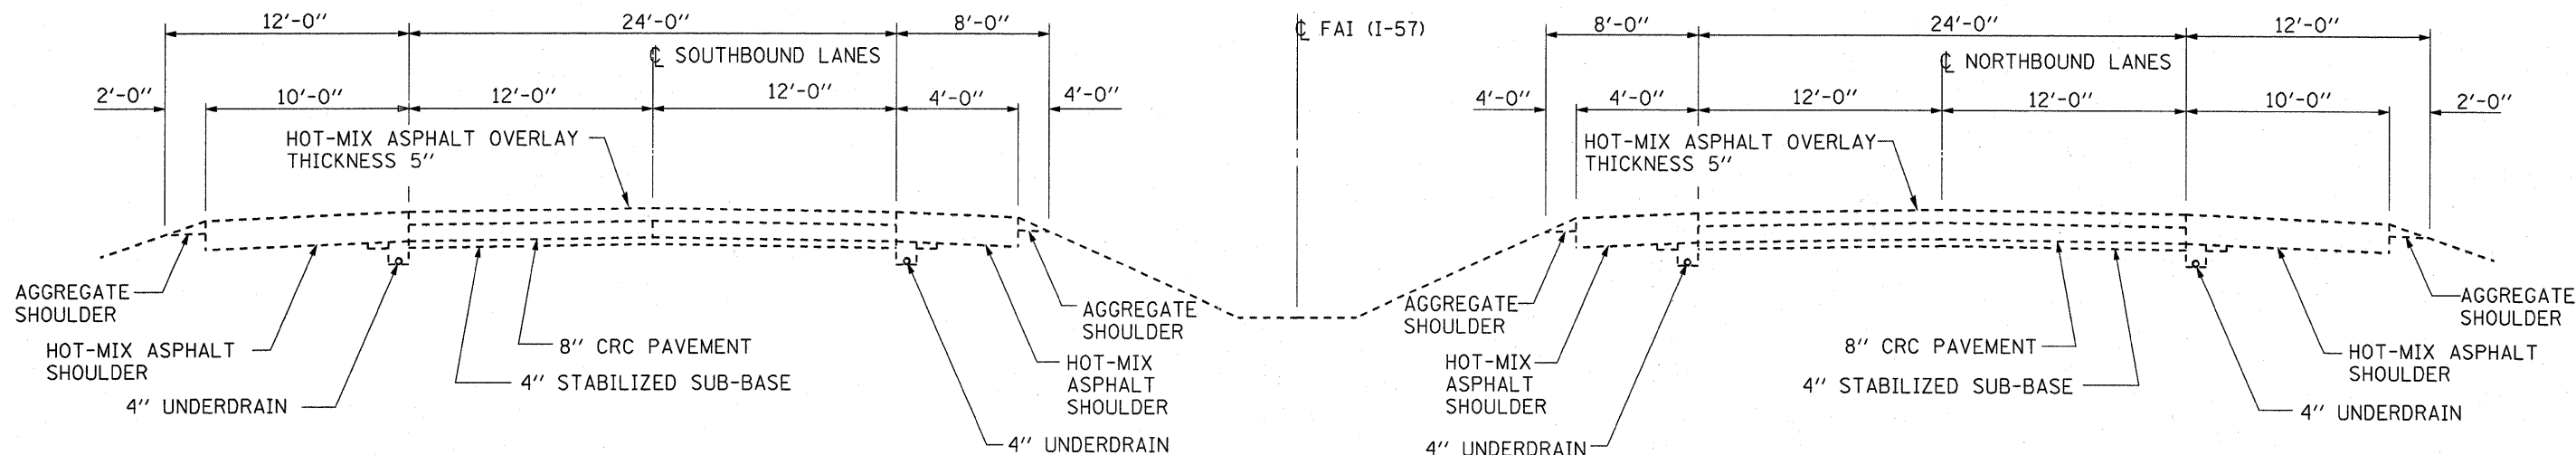

TYPICAL SECTIONS
M.P. 263.49 TO M.P. 292.84
IROQUOIS COUNTY

FILE NAME =	USER NAME = mconallyr	DESIGNED - RON WOODSHANK	REVISED -	STATE OF ILLINOIS DEPARTMENT OF TRANSPORTATION	TYPICAL SECTIONS	F.A.I. RTE.	SECTION	COUNTY	TOTAL SHEETS	SHEET NO.
c:\pwwork\pwwdot\mconallyr\d0264654\0386836-shr-details.dgn	DRAWN - RON WOODSHANK	REVISED -	57			D3 PATCHING 2012-1	**	10	4	
PLOT SCALE = 50.0000' / IN.	CHECKED -	REVISED -	CONTRACT NO. 66B36							
PLOT DATE = Apr 01, 2011 - 10:38:29 AM	DATE -	REVISED -	** FORD & IROQUOIS							
				SCALE: _____ SHEET NO. 1 OF 1 SHEETS STA. _____ TO STA. _____						