


**TYPICAL SECTION
MAINLINE**
M.M. 137.70 TO M.M. 215.40

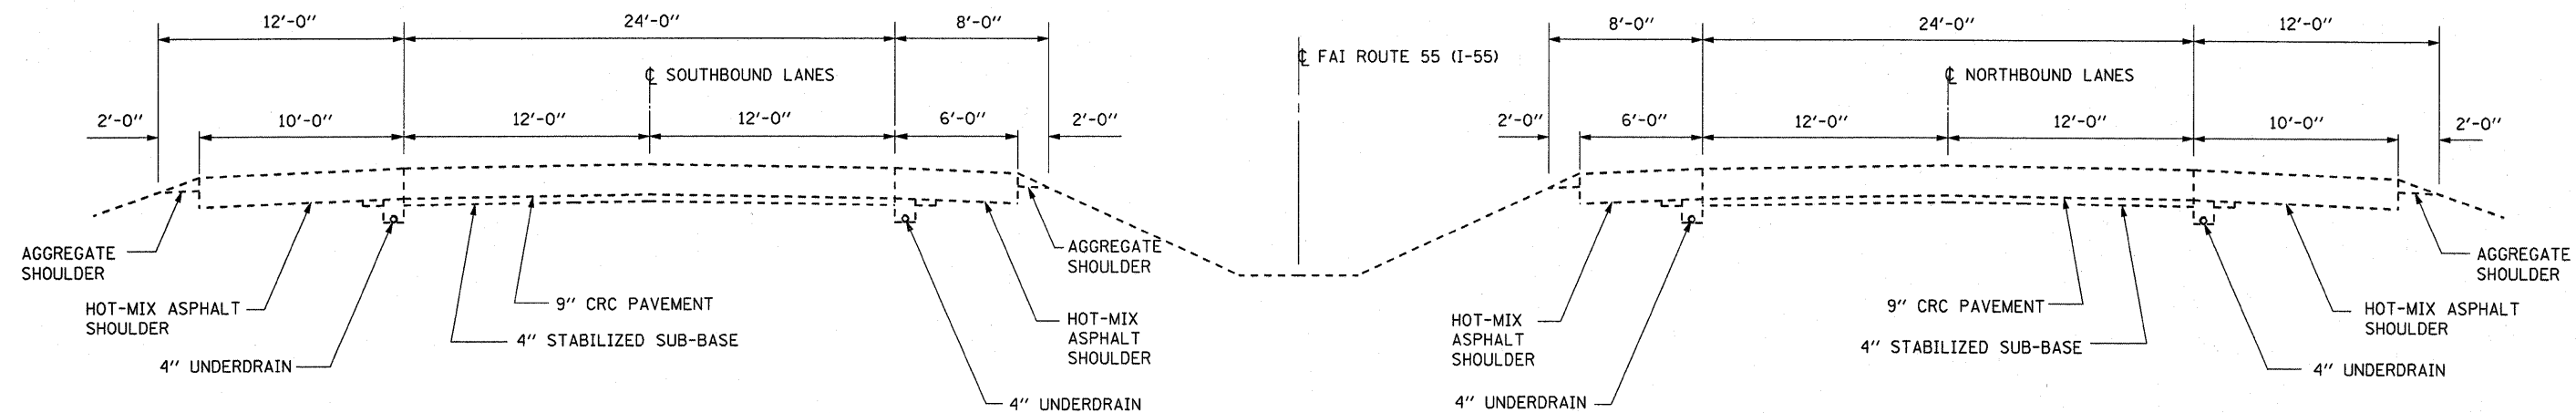

**TYPICAL SECTION
MAINLINE**
M.M. 215.40 TO M.M. 218.07

FILE NAME =	USER NAME = braboypc	DESIGNED - RON WOODSHANK	REVISED -	STATE OF ILLINOIS DEPARTMENT OF TRANSPORTATION	TYPICAL SECTIONS - FAI 55	F.A.I. RTE.	SECTION	COUNTY	TOTAL SHEETS	SHEET NO.	
c:\pwwork\pwwork\braboypc\d0264585\0366839-shd-details.dgn	PLT SCALE = 50.0000' / IN.	DRAWN - RON WOODSHANK	REVISED -			55	D3 PATCHING 2012-4	LIVINGSTON	11	4	
PLT DATE = Apr 02, 2011 - 06:46:23 PM	DATE -	CHECKED -	REVISED -			CONTRACT NO. 66B39					
						ILLINOIS					