


TYPICAL SECTIONS

M.P. 41.24 TO M.P. 55.36

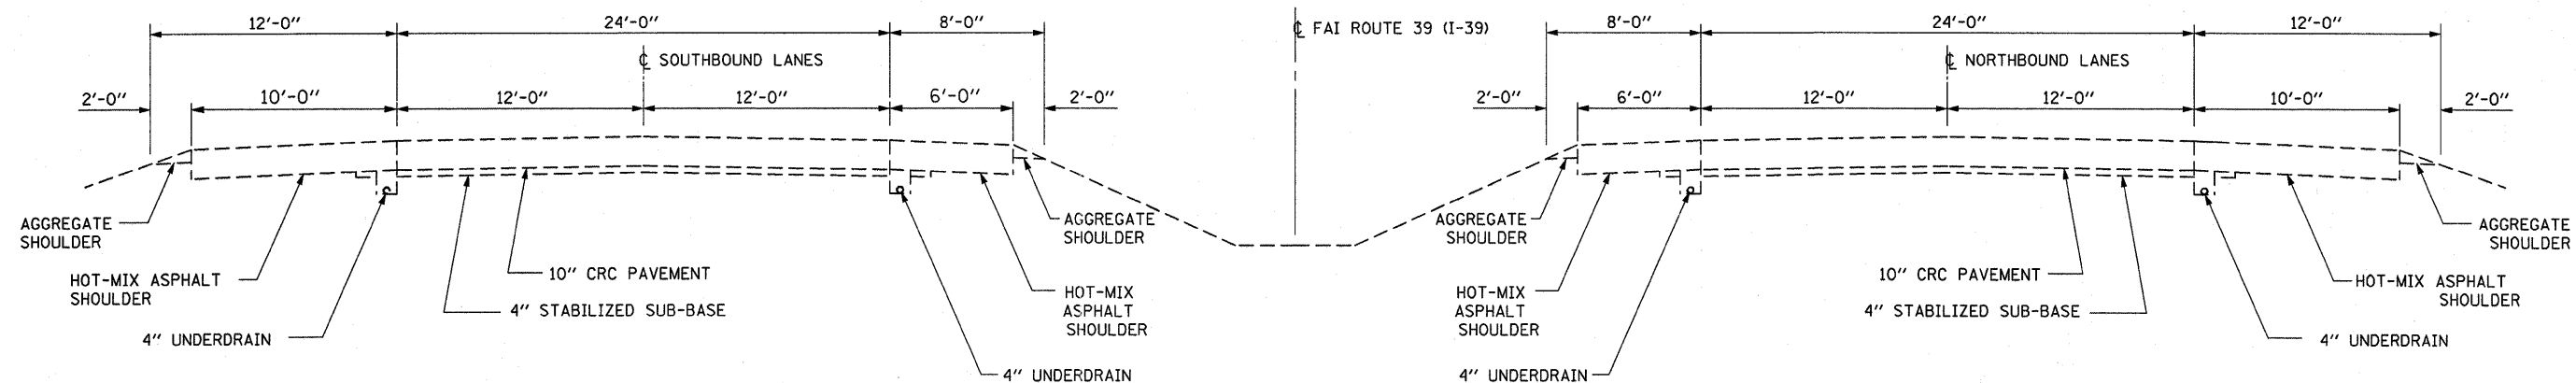

TYPICAL SECTIONS

M.P. 55.36 TO M.P. 77.76

| | | | | | | | | | | |
|---|--|--------------------------|---|---|-------------------------|--------------------|----------------------------|----------------|-----------------|-------------|
| FILE NAME = c:\pwwork\pwwork\braboyce\0264562\0385840-shr-detail.dgn | USER NAME = braboyce | DESIGNED - RON WOODSHANK | REVISED - | STATE OF ILLINOIS DEPARTMENT OF TRANSPORTATION | TYPICAL SECTIONS | F.A.I. RTE. 39 | SECTION D3 PATCHING 2012-5 | COUNTY LASALLE | TOTAL SHEETS 14 | SHEET NO. 4 |
| | PLOT SCALE = 50.0000' / IN. | DRAWN - RON WOODSHANK | REVISED - | | | CONTRACT NO. 66B40 | | | | |
| | PLOT DATE = Apr 02, 2011 - 04:38:16 PM | CHECKED - | REVISED - | | | ILLINOIS | | | | |
| | DATE - | REVISED - | SCALE: _____ SHEET NO. ___ OF ___ SHEETS STA. _____ TO STA. _____ | | | | | | | |