


STAGE II EAST
(STA. 101+50)

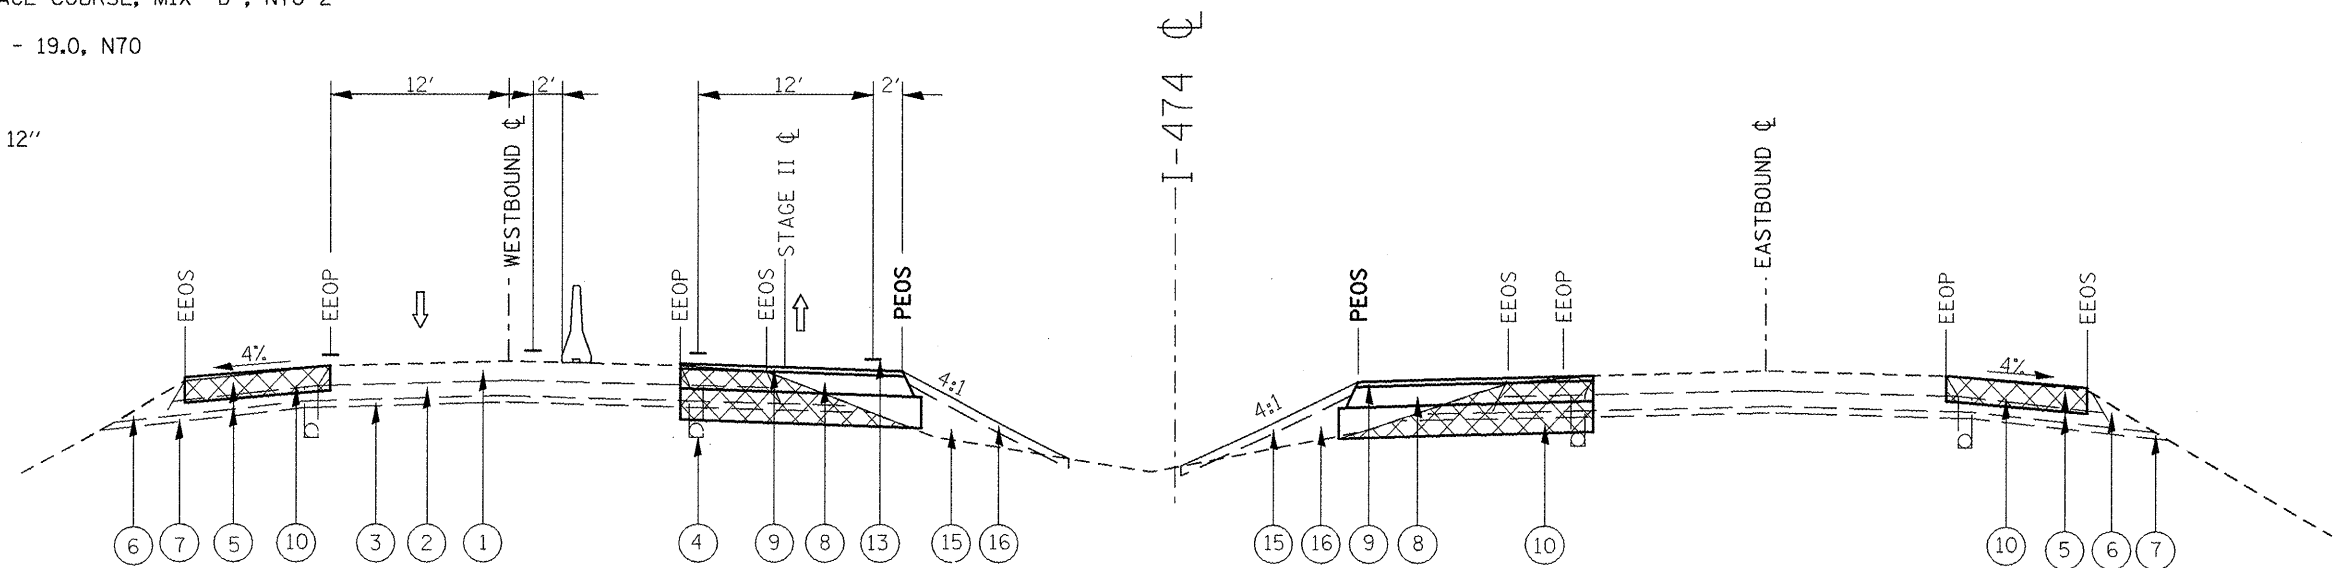

STAGE II WEST
(STA. 59+50)

- ① EXIST BIT OVERLAY
- ② EXIST PCC
- ③ EXIST STABILIZED SUB-BASE
- ④ EXIST PTPE UNDERDRAIN 4"
- ⑤ EXIST BIT. SHOULDER
- ⑥ EXIST AGG. SHOULDERS TYPE B
- ⑦ EXIST SUB-BASE GRANULAR MATERIAL TYPE C

- ⑧ PROPOSED POLYMERIZED HOT - MIX ASPHALT SURFACE COURSE, MIX "D", N70 2"
- ⑨ PROPOSED HOT - MIX ASPHALT BINDER COURSE, IL - 19.0, N70
- ⑩ PROPOSED HMA SHOULDER, 10"
- ⑪ PROPOSED SUB-BASE GRANULAR MATERIAL TYPE A, 12"
- ⑫ PROPOSED PIPE CULVERTS, CLASS D, TYPE 1 24"
- ⑬ PROPOSED TEMPORARY CONCRETE BARRIER
- ⑭ PROPOSED PAVEMENT MARKINGS
- ⑮ PROPOSED TOP SOIL 4"
- ⑯ PROPOSED EMBANKMENT

| | | | |
|---|------------------------|------------|-----------|
| FILE NAME = | USER NAME = iabebidism | DESIGNED - | REVISED - |
| Cover sheet.Typicals.GN.Stands.Line Diagram.dgn | | DRAWN - | REVISED - |
| PLOT SCALE = 100.0000' / IN. | | CHECKED - | REVISED - |
| PLOT DATE = 2/9/2011 | | DATE - | REVISED - |

STATE OF ILLINOIS
DEPARTMENT OF TRANSPORTATION

TYPICAL SECTIONS FOR STAGE II
EAST & WEST

SCALE: SHEET NO. OF SHEETS STA. TO STA.

| F.A.I. RTE. | SECTION | COUNTY | TOTAL SHEETS | SHEET NO. |
|---------------------------|-----------------|---------|--------------|-----------|
| 474 | ((72, 90)5B)I-2 | PEO-TAZ | 129 | 10 |
| CONTRACT NO. 68069 | | | | |
| ILLINOIS FED. AID PROJECT | | | | |