



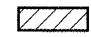

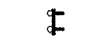




LEGEND

-  WORK AREA
-  TYPE III BARRICADE WITH FLASHING LIGHTS
-  TEMPORARY CONCRETE BARRIER
-  DRUM WITH STEADY BURN MONODIRECTIONAL LIGHT/
-  DIRECTION INDICATOR BARRICADE WITH STEADY BURN MONODIRECTIONAL LIGHT
-  TYPE II BARRICADE WITH STEADY BURN MONODIRECTIONAL LIGHT
-  SIGN
-  VERTICAL PANEL (BACK TO BACK)
-  ARROW BOARD

PRESTAGE I CONSTRUCTION:


- 1- RELOCATE TEMPORARY BARRIER WALL
- 1- REMOVE CONFLICTING EXISTING PAVEMENT MARKING LINES, REFLECTORS AND SIGNS UNDER HIGHWAY STANDARD 701426.

STAGE II CONSTRUCTION:

- 1- PERFORM THE CROSSOVER I-474 EASTBOUND TO I-474 WESTBOUND IN ACCORDANCE WITH HIGHWAY STANDARDS 701400, 701416 AND AS SHOWN IN THE PLANS.
- 2- PERFORM STRUCTURAL REHABILITATION ON THE I-474 EASTBOUND.

NOTES:
ALL SIGNS SHALL BE MOUNTED WITH STEADY BURN LIGHTS AT ALL TIMES THROUGHOUT THE DURATION OF CONSTRUCTION. THE COST OF THIS WORK AND ALL SIGNS SHALL BE CONSIDERED AS INCLUDED IN THE CONTRACT COST FOR TRAFFIC CONTROL AND PROTECTION.

STAGE II CROSSOVER ALIGNMENT TIE POINTS									
STA.	447+50.15	OFFSET:	34.40	RT.	=	POT	STA.	0+00.00	
STA.	448+00.60	OFFSET:	34.45	RT.	=	PC	STA.	0+50.61	
STA.	56+71.46	OFFSET:	19.20	RT.	=	PT	STA.	2+44.03	
STA.	59+38.75	OFFSET:	-25.27	LT.	=	PC	STA.	5+14.99	
STA.	61+12.74	OFFSET:	-39.91	LT.	=	PT	STA.	6+89.79	
STA.	92+44.53	OFFSET:	-40.37	LT.	=	PC	STA.	38+21.58	
STA.	98+04.76	OFFSET:	-40.37	LT.	=	PRC	STA.	43+75.63	
STA.	99+83.74	OFFSET:	-21.27	LT.	=	PT	STA.	45+54.32	
STA.	101+55.27	OFFSET:	-5.03	LT.	=	PC	STA.	46+27.42	
STA.	104+05.68	OFFSET:	36.35	RT.	=	PCC	STA.	49+83.22	
STA.	105+00.00	OFFSET:	36.41	RT.	=	PT	STA.	50+78.48	

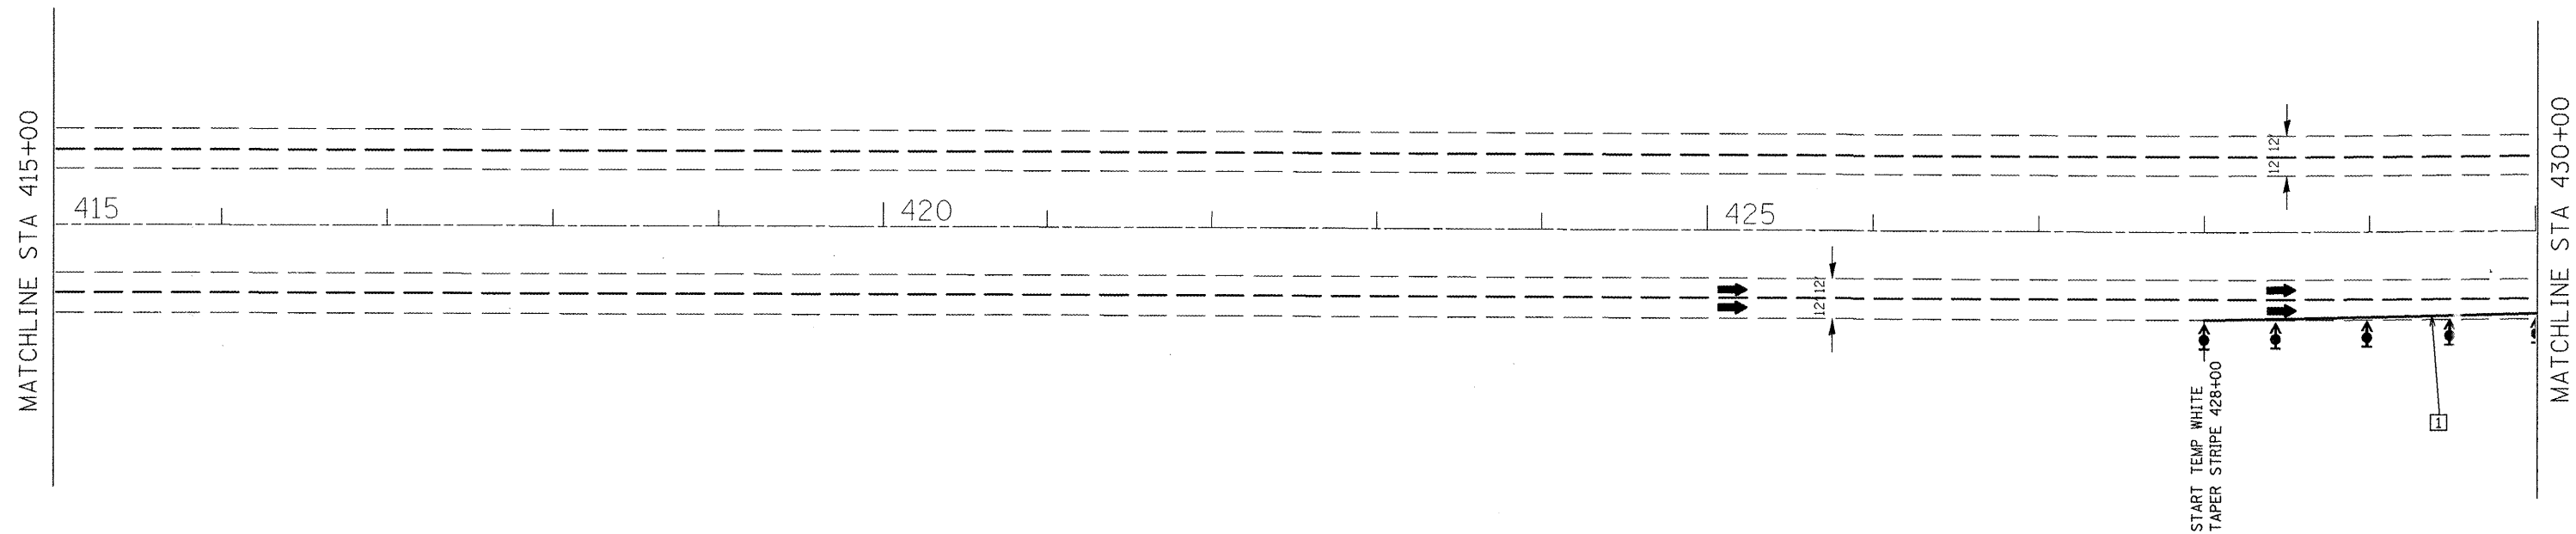

TEMPORARY PAVEMENT MARKING LEGEND

- 1 PAVEMENT MARKING TAPE, TYPE III - LINE 4" (SOLID WHITE)
- 2 PAVEMENT MARKING TAPE, TYPE III - LINE 4" (SOLID YELLOW)

FILE NAME = Stage II sheets East & West.dgn	USER NAME = lobeblidm	DESIGNED -	REVISED -
		DRAWN -	REVISED -
		CHECKED -	REVISED -
		DATE -	REVISED -

**STATE OF ILLINOIS
DEPARTMENT OF TRANSPORTATION**

MAINTENANCE OF TRAFFIC PLAN STAGE II

SCALE: SHEET NO. OF SHEETS STA. TO STA.

F.A.I. RTE.	SECTION	COUNTY	TOTAL SHEETS	SHEET NO.
474	(72, 9015B)-2	PEO-AZ	129	34
CONTRACT NO. 68069			ILLINOIS FED. AID PROJECT	