


BILL OF MATERIAL

Item	Unit	Quantity
Hot-Mix Asphalt Wearing Surface Removal, Deck	Sq. Yd.	1,759
Bridge Deck Scarification, 3/4"	Sq. Yd.	1,759
Bridge Deck Latex Concrete Overlay, 2 1/4"	Sq. Yd.	1,737
Plug Existing Deck Drains	Each	98
Floor Drain Extension	Each	28
Structural Steel Repair	Pound	600

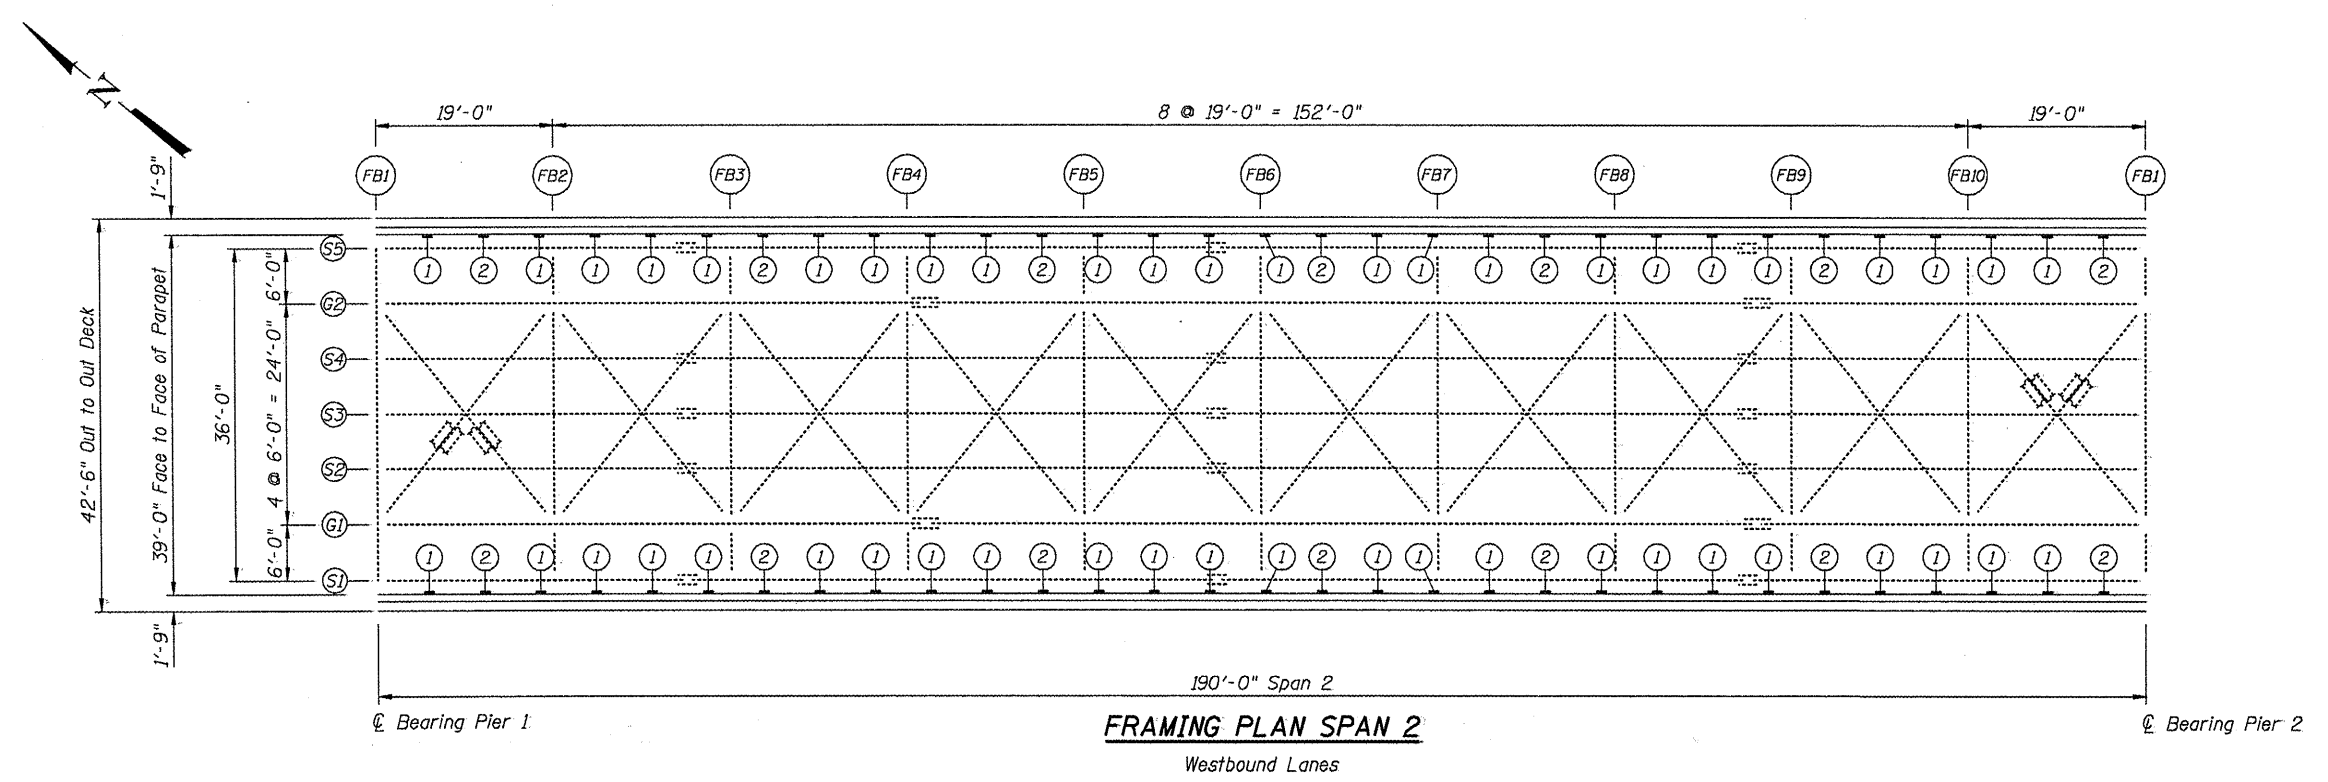

LEGEND

- ① Plug Existing Floor Drains
- ② Extend Existing Drain
- Ⓐ Finger Plate Expansion Joint Replacement