
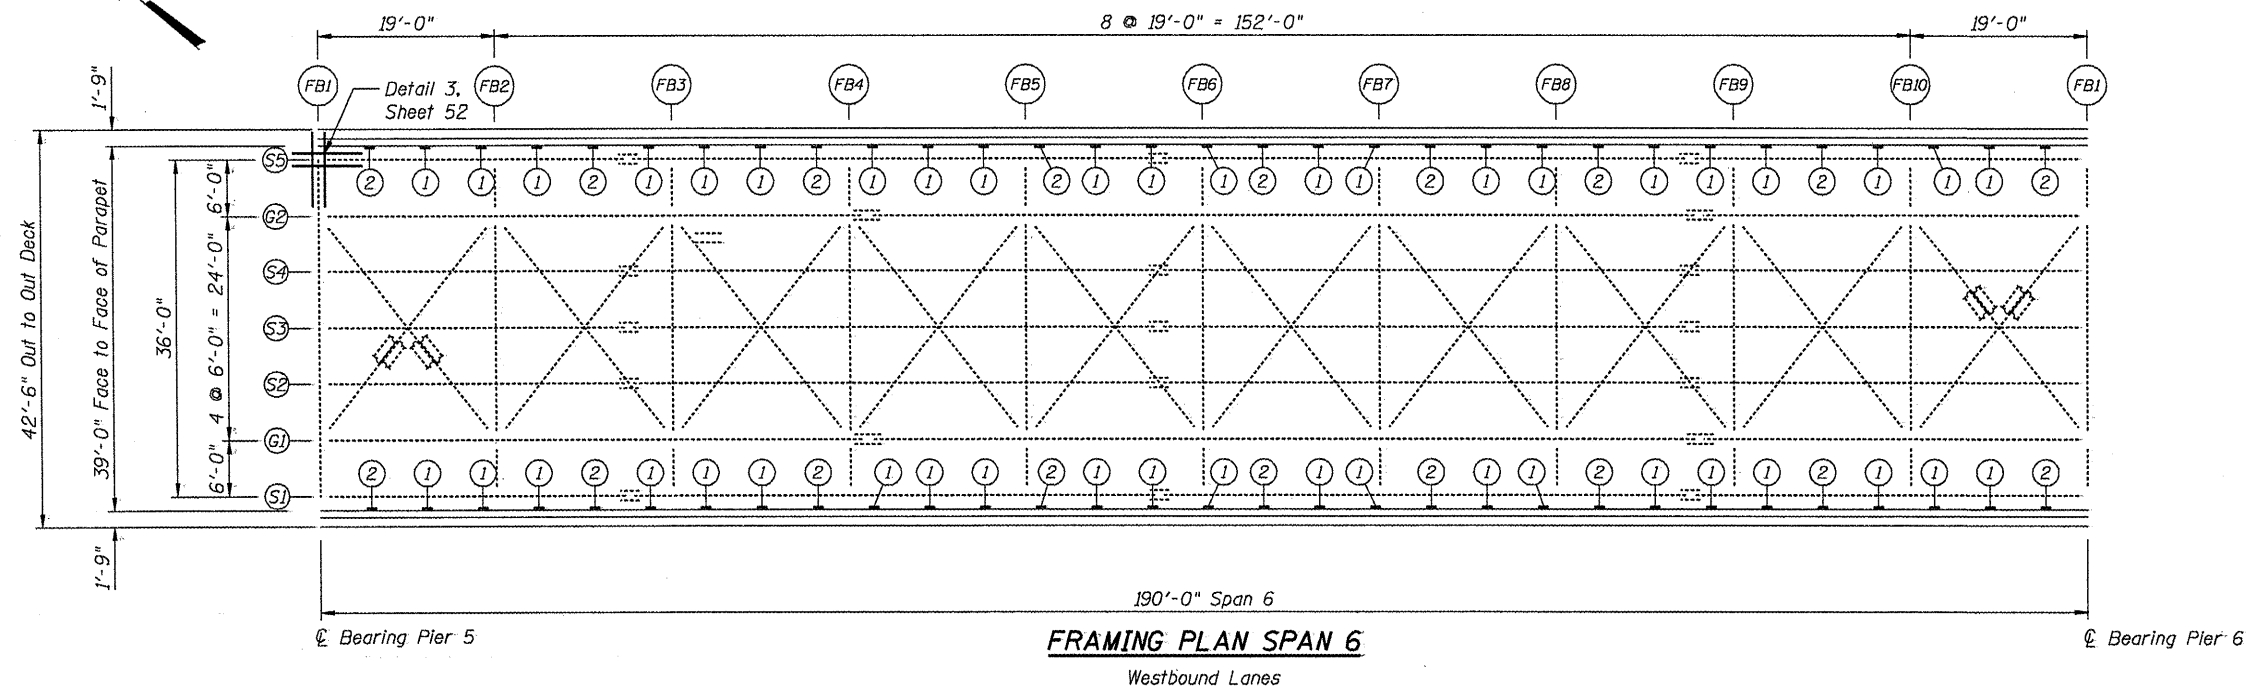


FRAMING PLAN SPAN 5
Westbound Lanes

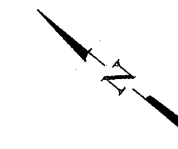

FRAMING PLAN SPAN 6
Westbound Lanes

BILL OF MATERIAL

Item	Unit	Quantity
Hot-Mix Asphalt Wearing Surface Removal, Deck	Sq. Yd	1,646
Bridge Deck Scarification, 3/4"	Sq. Yd	1,646
Bridge Deck Latex Concrete Overlay, 2 1/4"	Sq. Yd	1,636
Plug Existing Deck Drains	Each	94
Floor Drain Extension	Each	32
Structural Steel Repair	Pound	2,070

LEGEND

- ① Plug Existing Floor Drains
- ② Extend Existing Drain
- ⓓ Expansion Joint Trough Installation