
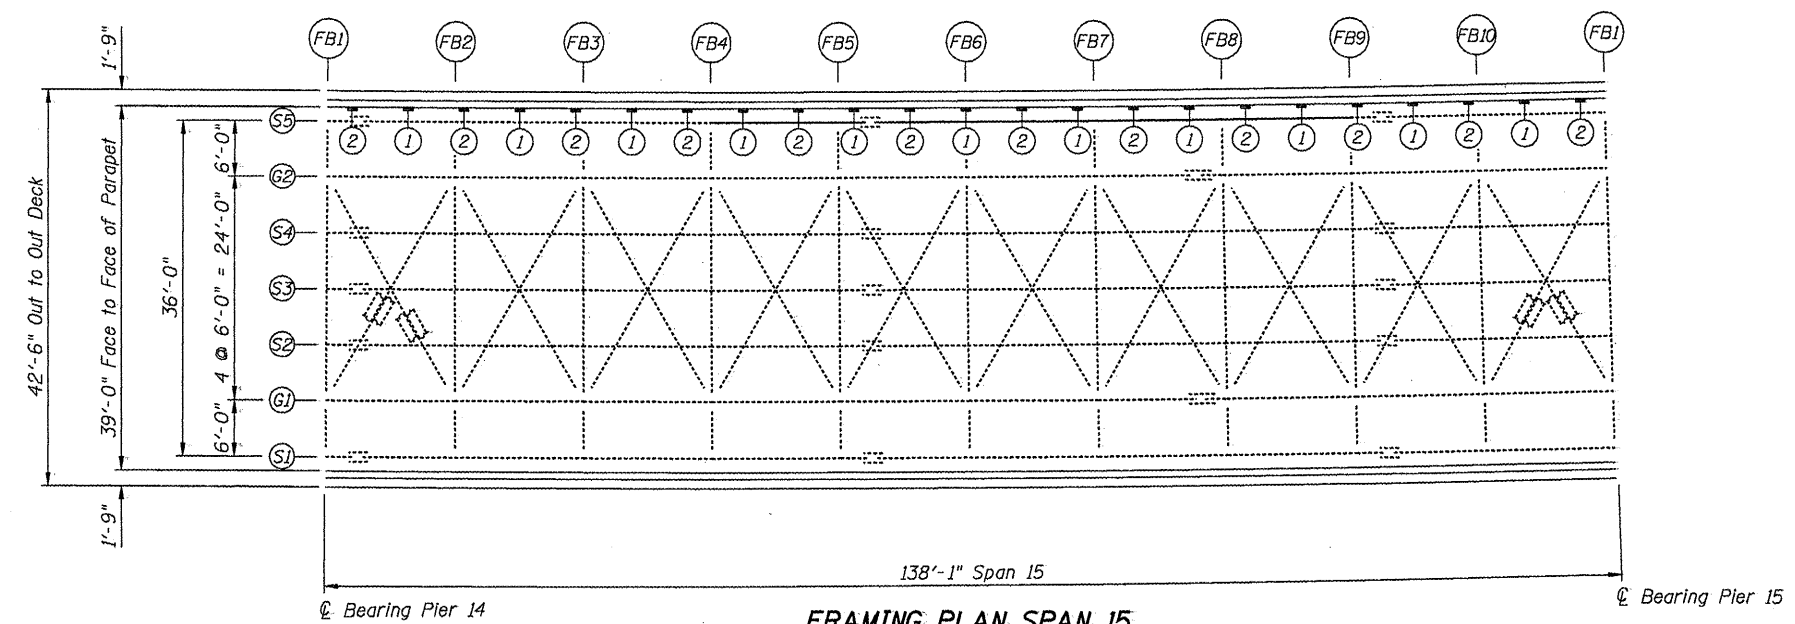


FRAMING PLAN SPAN 14
Westbound Lanes

BILL OF MATERIAL

Item	Unit	Quantity
Hot-Mix Asphalt Wearing Surface Removal, Deck	Sq. Yc	1,286
Bridge Deck Scarification, 3/4"	Sq. Yc	1,286
Bridge Deck Latex Concrete Overlay, 2 1/4"	Sq. Yc	1,285
Plug Existing Deck Drains	Each	24
Floor Drain Extension	Each	25

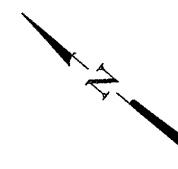

FRAMING PLAN SPAN 15
Westbound Lanes

LEGEND

- ① Plug Existing Floor Drains
- ② Extend Existing Drain