


BILL OF MATERIAL

Item	Unit	Quantity
Hot-Mix Asphalt Wearing Surface Removal, Deck	Sq. Yd.	1,430
Bridge Deck Scarification, 3/4"	Sq. Yd.	1,430
Bridge Deck Latex Concrete Overlay, 2 1/4"	Sq. Yd.	1,425
Plug Existing Deck Drains	Each	61
Floor Drain Extension	Each	36
Structural Steel Repair	Pound	1,040
Deck Slab Repair (Full Depth, Type II)	Sq. Yd.	1.2

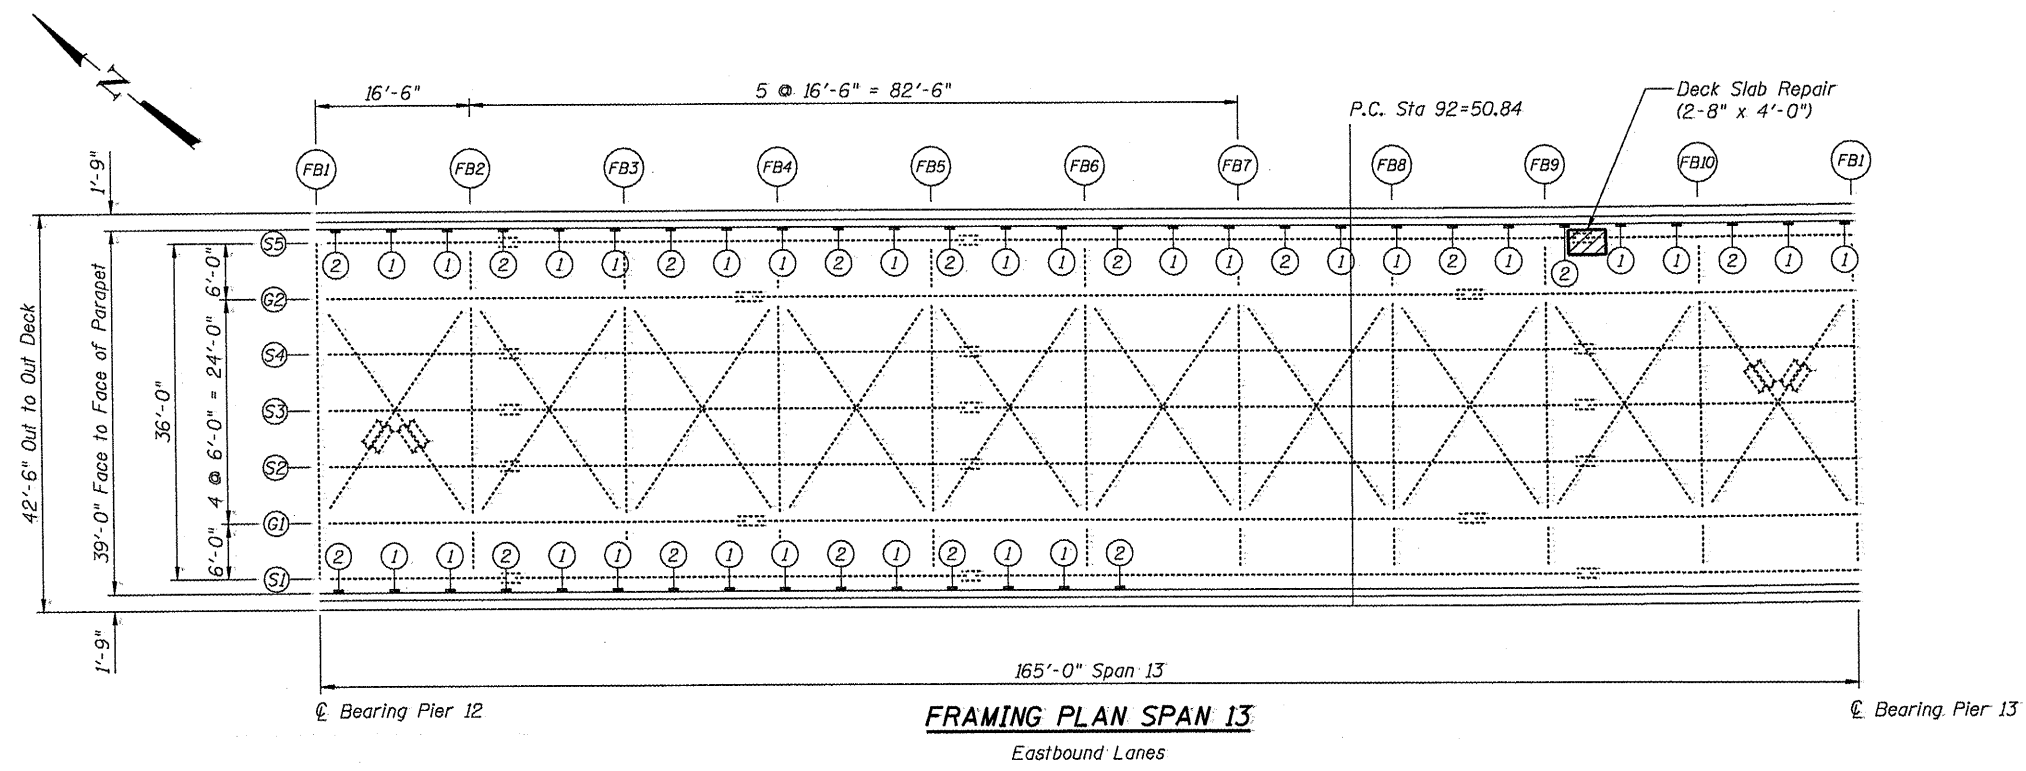

- LEGEND**
- ① Plug Existing Floor Drains
 - ② Extend Existing Drain
 - ⓓ Expansion Joint Trough Installation

FILE NAME *	USER NAME = #USER#	DESIGNED - JAN	REVISED -	STATE OF ILLINOIS DEPARTMENT OF TRANSPORTATION	GENERAL PLAN & REPAIR LOCATION: EASTBOUND SPANS 12 & 13; S.N. 090-0108	F.A.I. RTE.	SECTION	COUNT	TOTAL SHEETS	SHEET NO.	
#FILE#		CHECKED - BTO	REVISED -			474		PEORIA: & T. ZEWELL	129	58	
PLOT SCALE = #SCALE#		DRAWN - MJK	REVISED -			CONTRACT NO. 68069					
PLOT DATE = #DATE#		CHECKED - JAN	REVISED -			SHEET NO. 24 OF 65 SHEETS					

ILLINOIS FED. AID PROJ. CT