


FRAMING PLAN SPAN 14
Eastbound Lanes

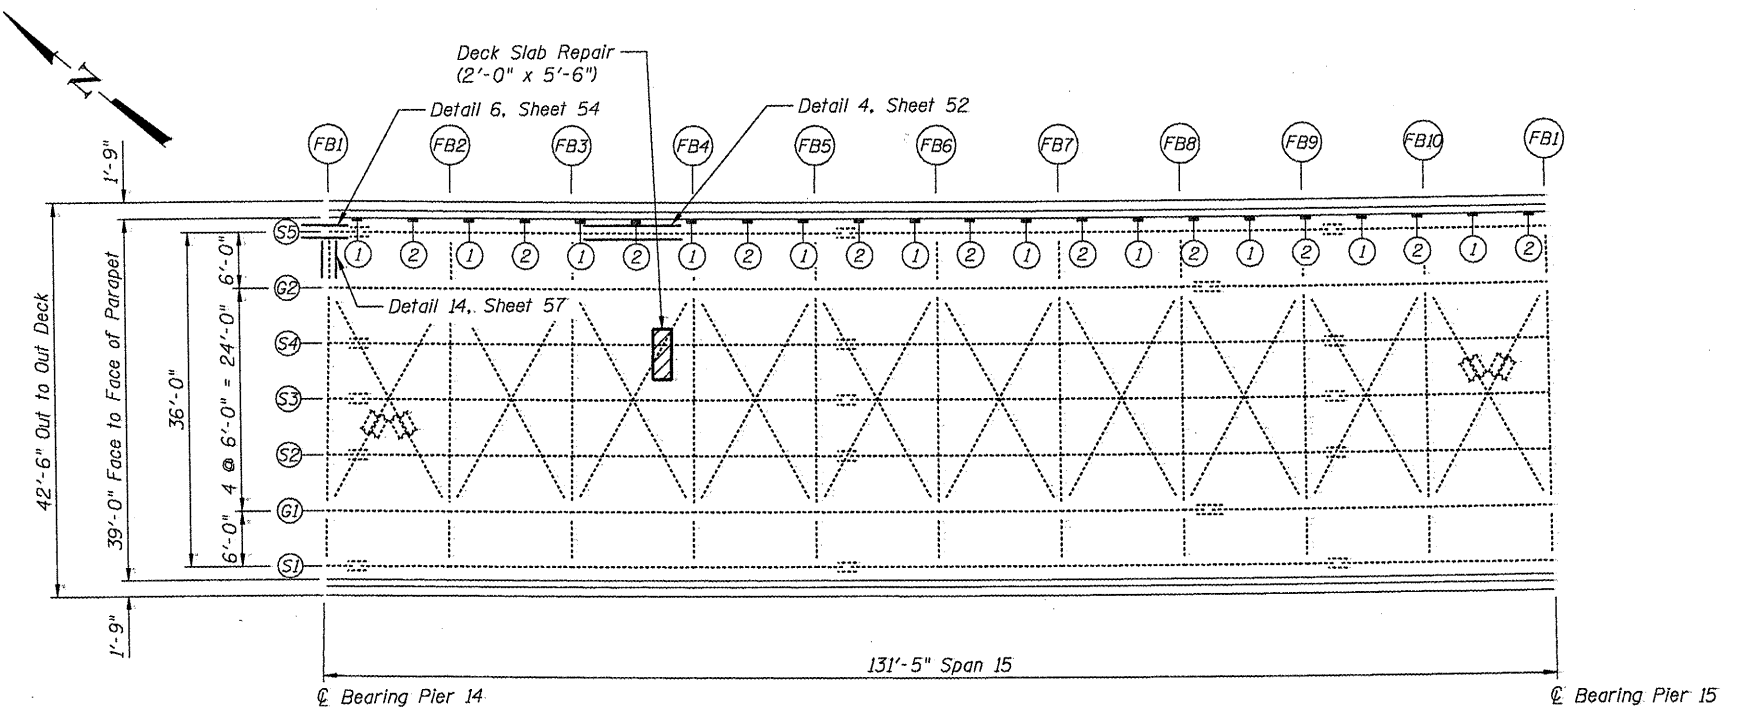

FRAMING PLAN SPAN 15
Eastbound Lanes

BILL OF MATERIAL

Item	Unit	Quantity
Hot-Mix Asphalt Wearing Surface Removal, Deck	Sq. Yd.	1,284
Bridge Deck Scarification, 3/4"	Sq. Yd.	1,284
Bridge Deck Latex Concrete Overlay, 2 1/4"	Sq. Yd.	1,285
Plug Existing Deck Drains	Each	24
Floor Drain Extension	Each	25
Structural Steel Repair	Pound	420
**Deck Slab Repair (Partial)	Sq. Yd.	2.6
Deck Slab Repair (Full Depth, Type II)	Sq. Yd.	0.9

** For Information only.

LEGEND

- ① Plug Existing Floor Drains
- ② Extend Existing Drain