


SURVEYED \_\_\_\_\_  
 PLOTTED \_\_\_\_\_  
 NOTE BOOK \_\_\_\_\_  
 TEMPLATE \_\_\_\_\_  
 AREAS CHECKED \_\_\_\_\_  
 NO. \_\_\_\_\_

SURVEYED \_\_\_\_\_  
 PLOTTED \_\_\_\_\_  
 NOTE BOOK \_\_\_\_\_  
 TEMPLATE \_\_\_\_\_  
 AREAS CHECKED \_\_\_\_\_  
 NO. \_\_\_\_\_

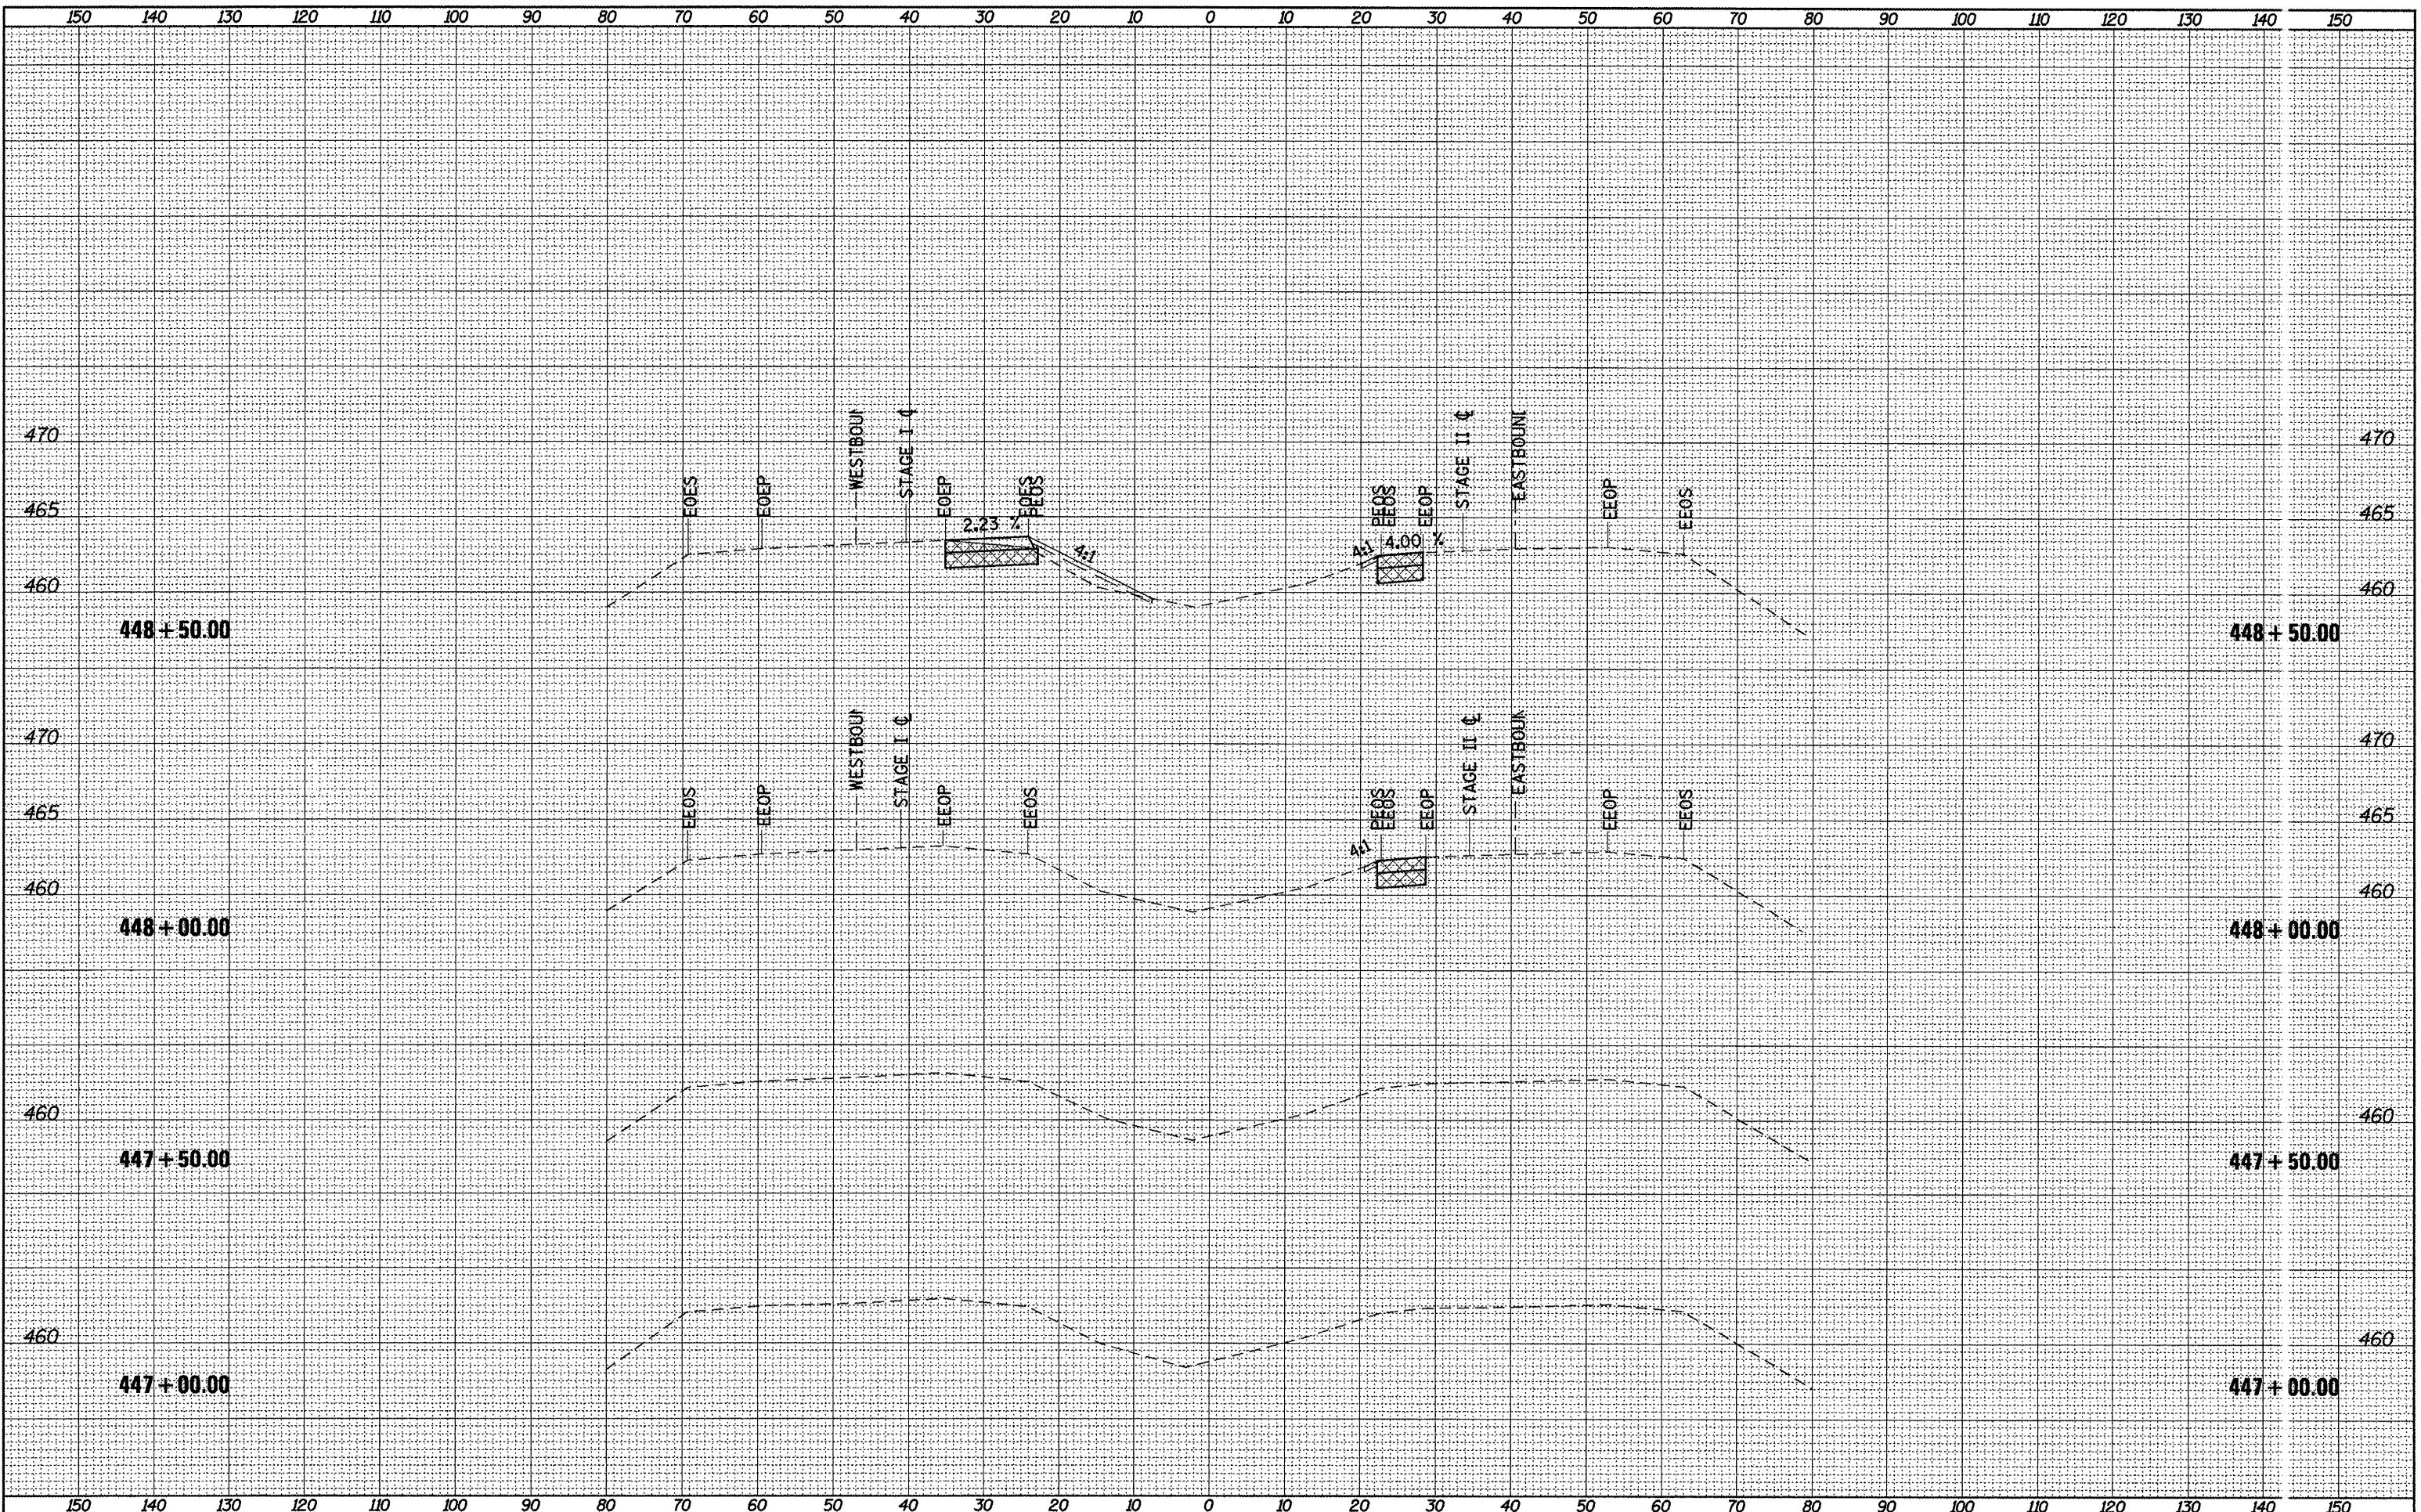

FILE NAME = xwestsheet1.dgn  
 USER NAME = labebidism  
 PLOT SCALE = 20.0000' / IN.  
 PLOT DATE = 2/9/2011

DESIGNED -	REVISED -
DRAWN -	REVISED -
CHECKED -	REVISED -
DATE -	REVISED -

**STATE OF ILLINOIS**  
**DEPARTMENT OF TRANSPORTATION**

**CROSS SECTIONS WEST CROSS-OVER**  
 SCALE: SHEET NO. OF SHEETS STA. 447+00.00 TO STA. 448+50.00

F.A.I. RTE. 474	SECTION ((72,90)5B)I-2	COUNTY PEO-TAZ	TOTAL SHEETS 129/116
			CONTRACT NO. 68069
ILLINOIS FED. AID PROJECT			