


SURVEYED _____
 PLOTTED _____
 NOTE BOOK _____
 TEMPLATE _____
 AREAS CHECKED _____
 NO. _____

SURVEYED _____
 PLOTTED _____
 NOTE BOOK _____
 TEMPLATE _____
 AREAS CHECKED _____
 NO. _____

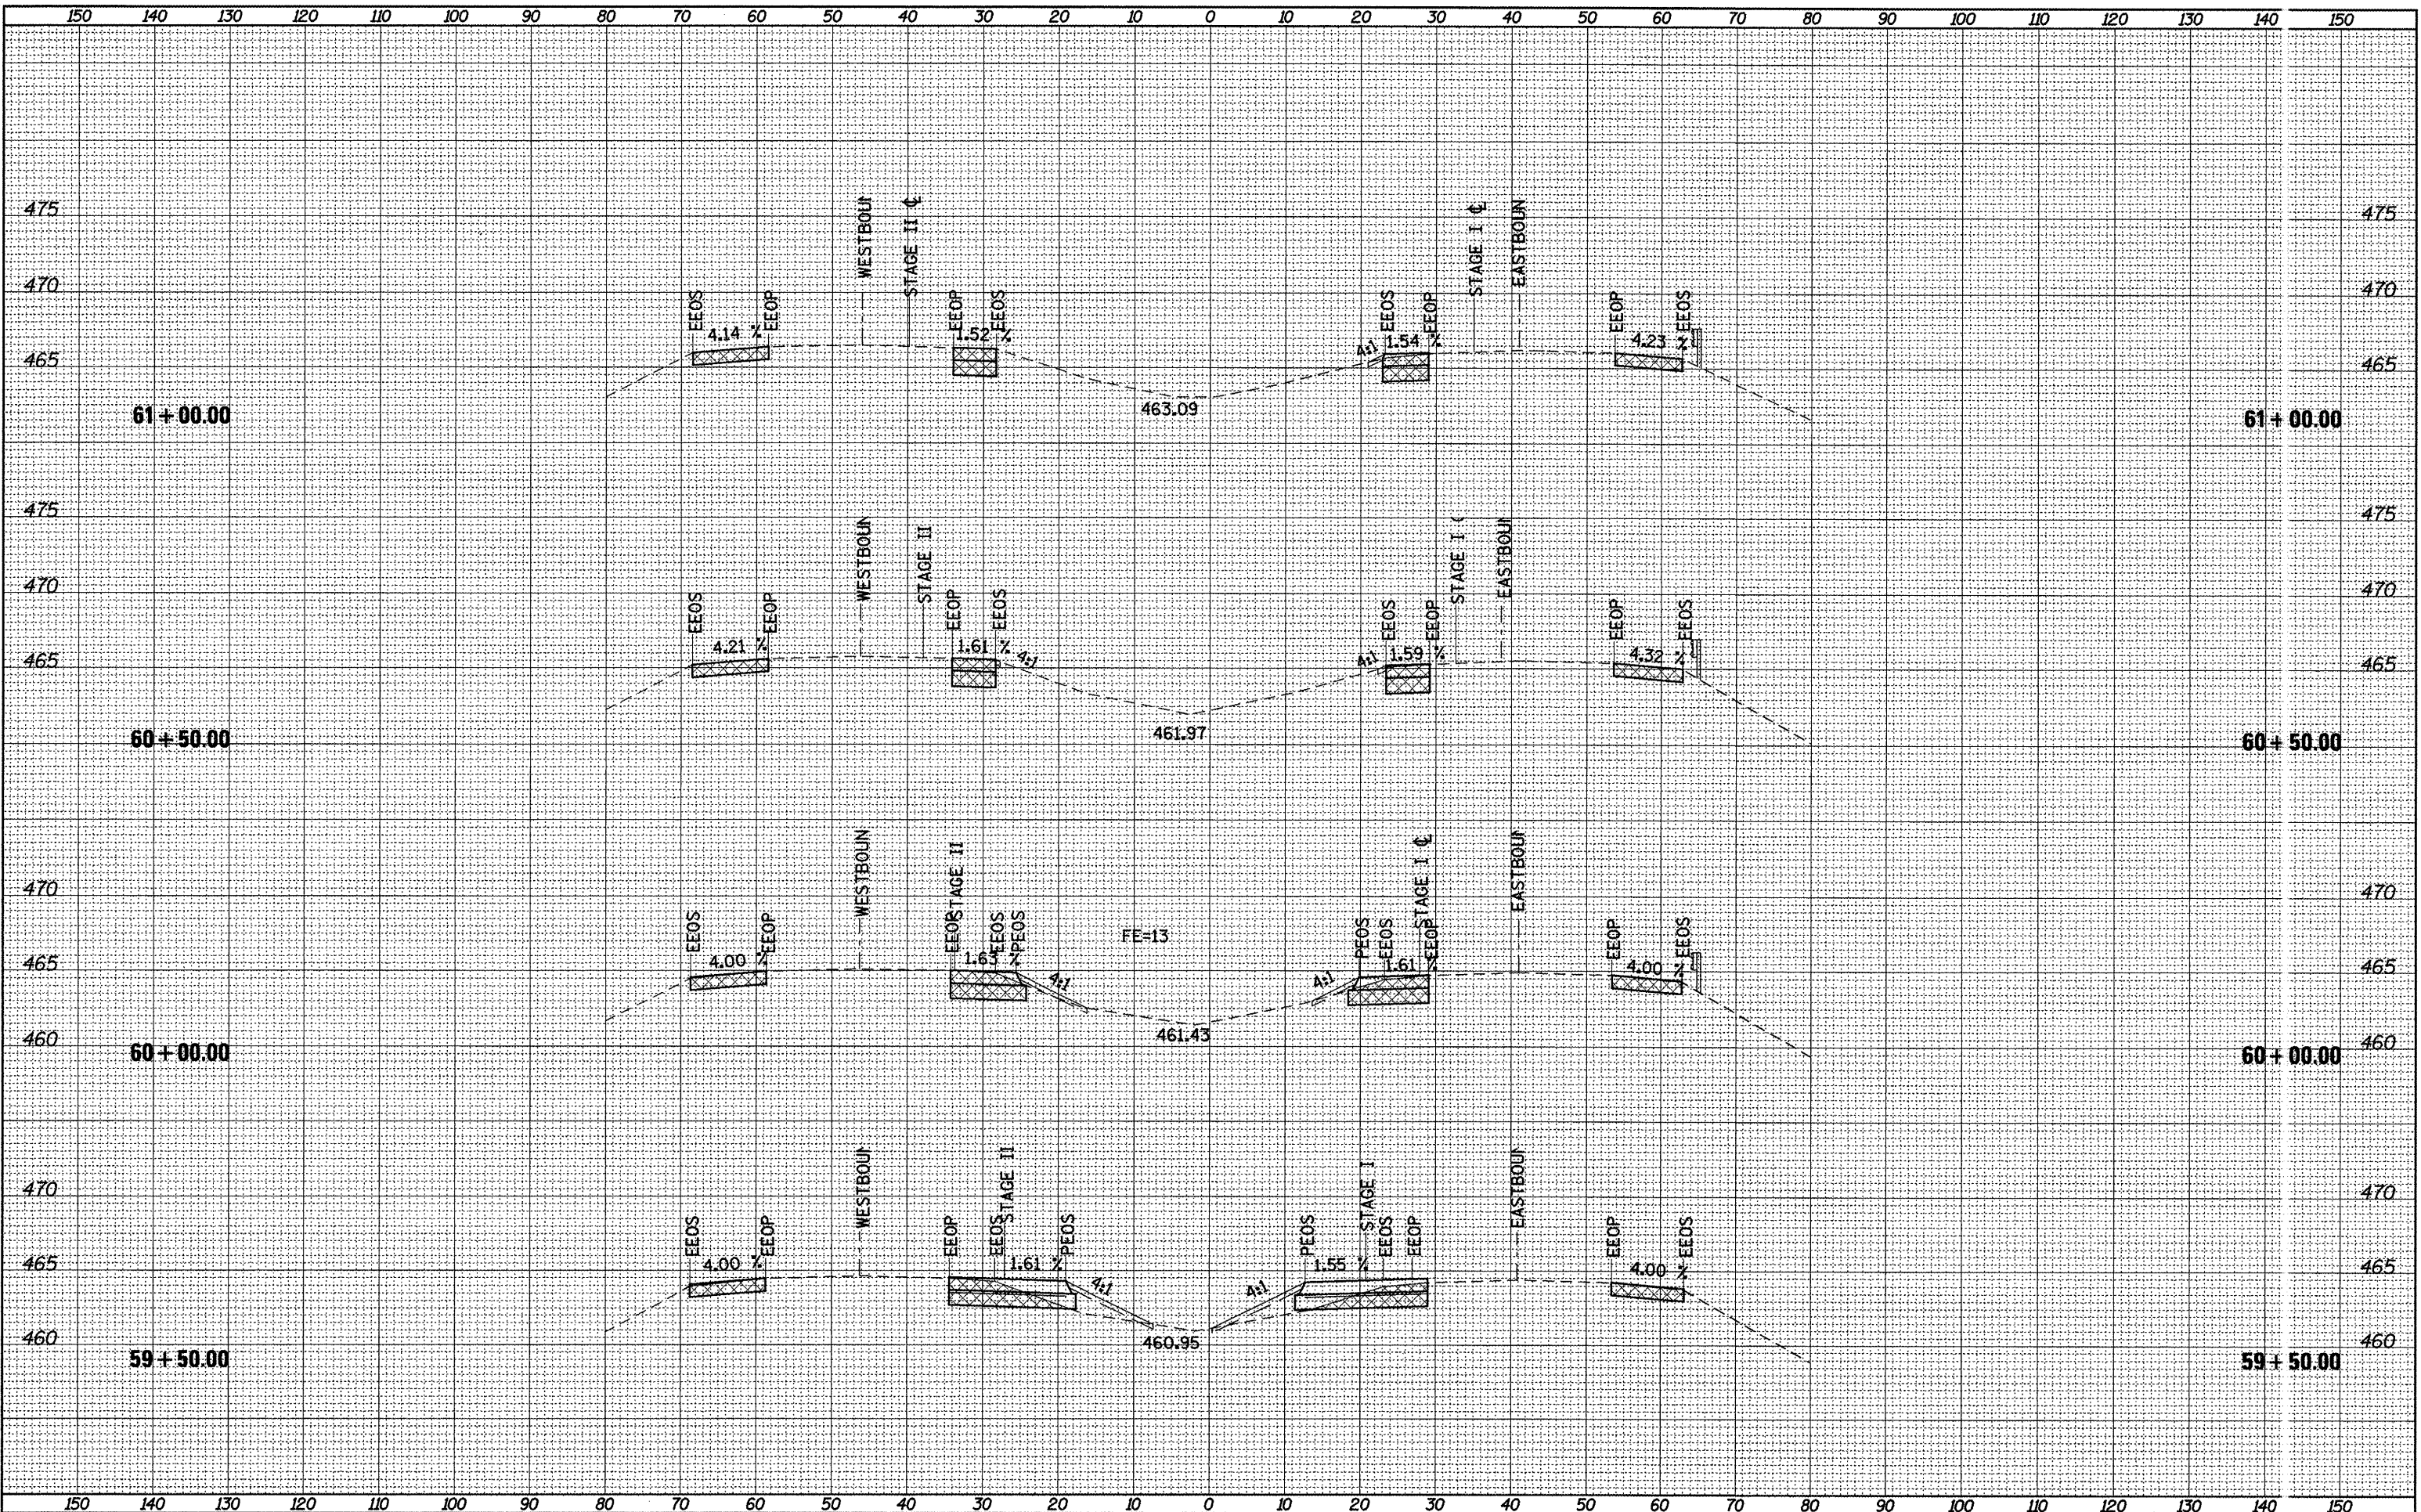

FILE NAME = xwestsheets1.dgn
 USER NAME = lababrdism
 PLOT SCALE = 28,0000' / IN.
 PLOT DATE = 2/9/2011

DESIGNED -
 DRAWN -
 CHECKED -
 DATE -

REVISED -
 REVISED -
 REVISED -
 REVISED -

STATE OF ILLINOIS
DEPARTMENT OF TRANSPORTATION

CROSS SECTIONS WEST CROSS-OVER
 SCALE: SHEET NO. OF SHEETS STA. 59+50.00 TO STA. 61+00.00

F.A.T. RTE. 474	SECTION (72,90)5B1-2	COUNTY PEO-TAZ	TOTAL SHEETS 129	SHEET NO. 119
CONTRACT NO. 68069			ILLINOIS FED. AID PROJECT	