


SURVEYED	FLOTTED
NOTE BOOK	TEMPLATE
NO.	AREAS CHECKED

SURVEYED	FLOTTED
NOTE BOOK	TEMPLATE
NO.	AREAS CHECKED

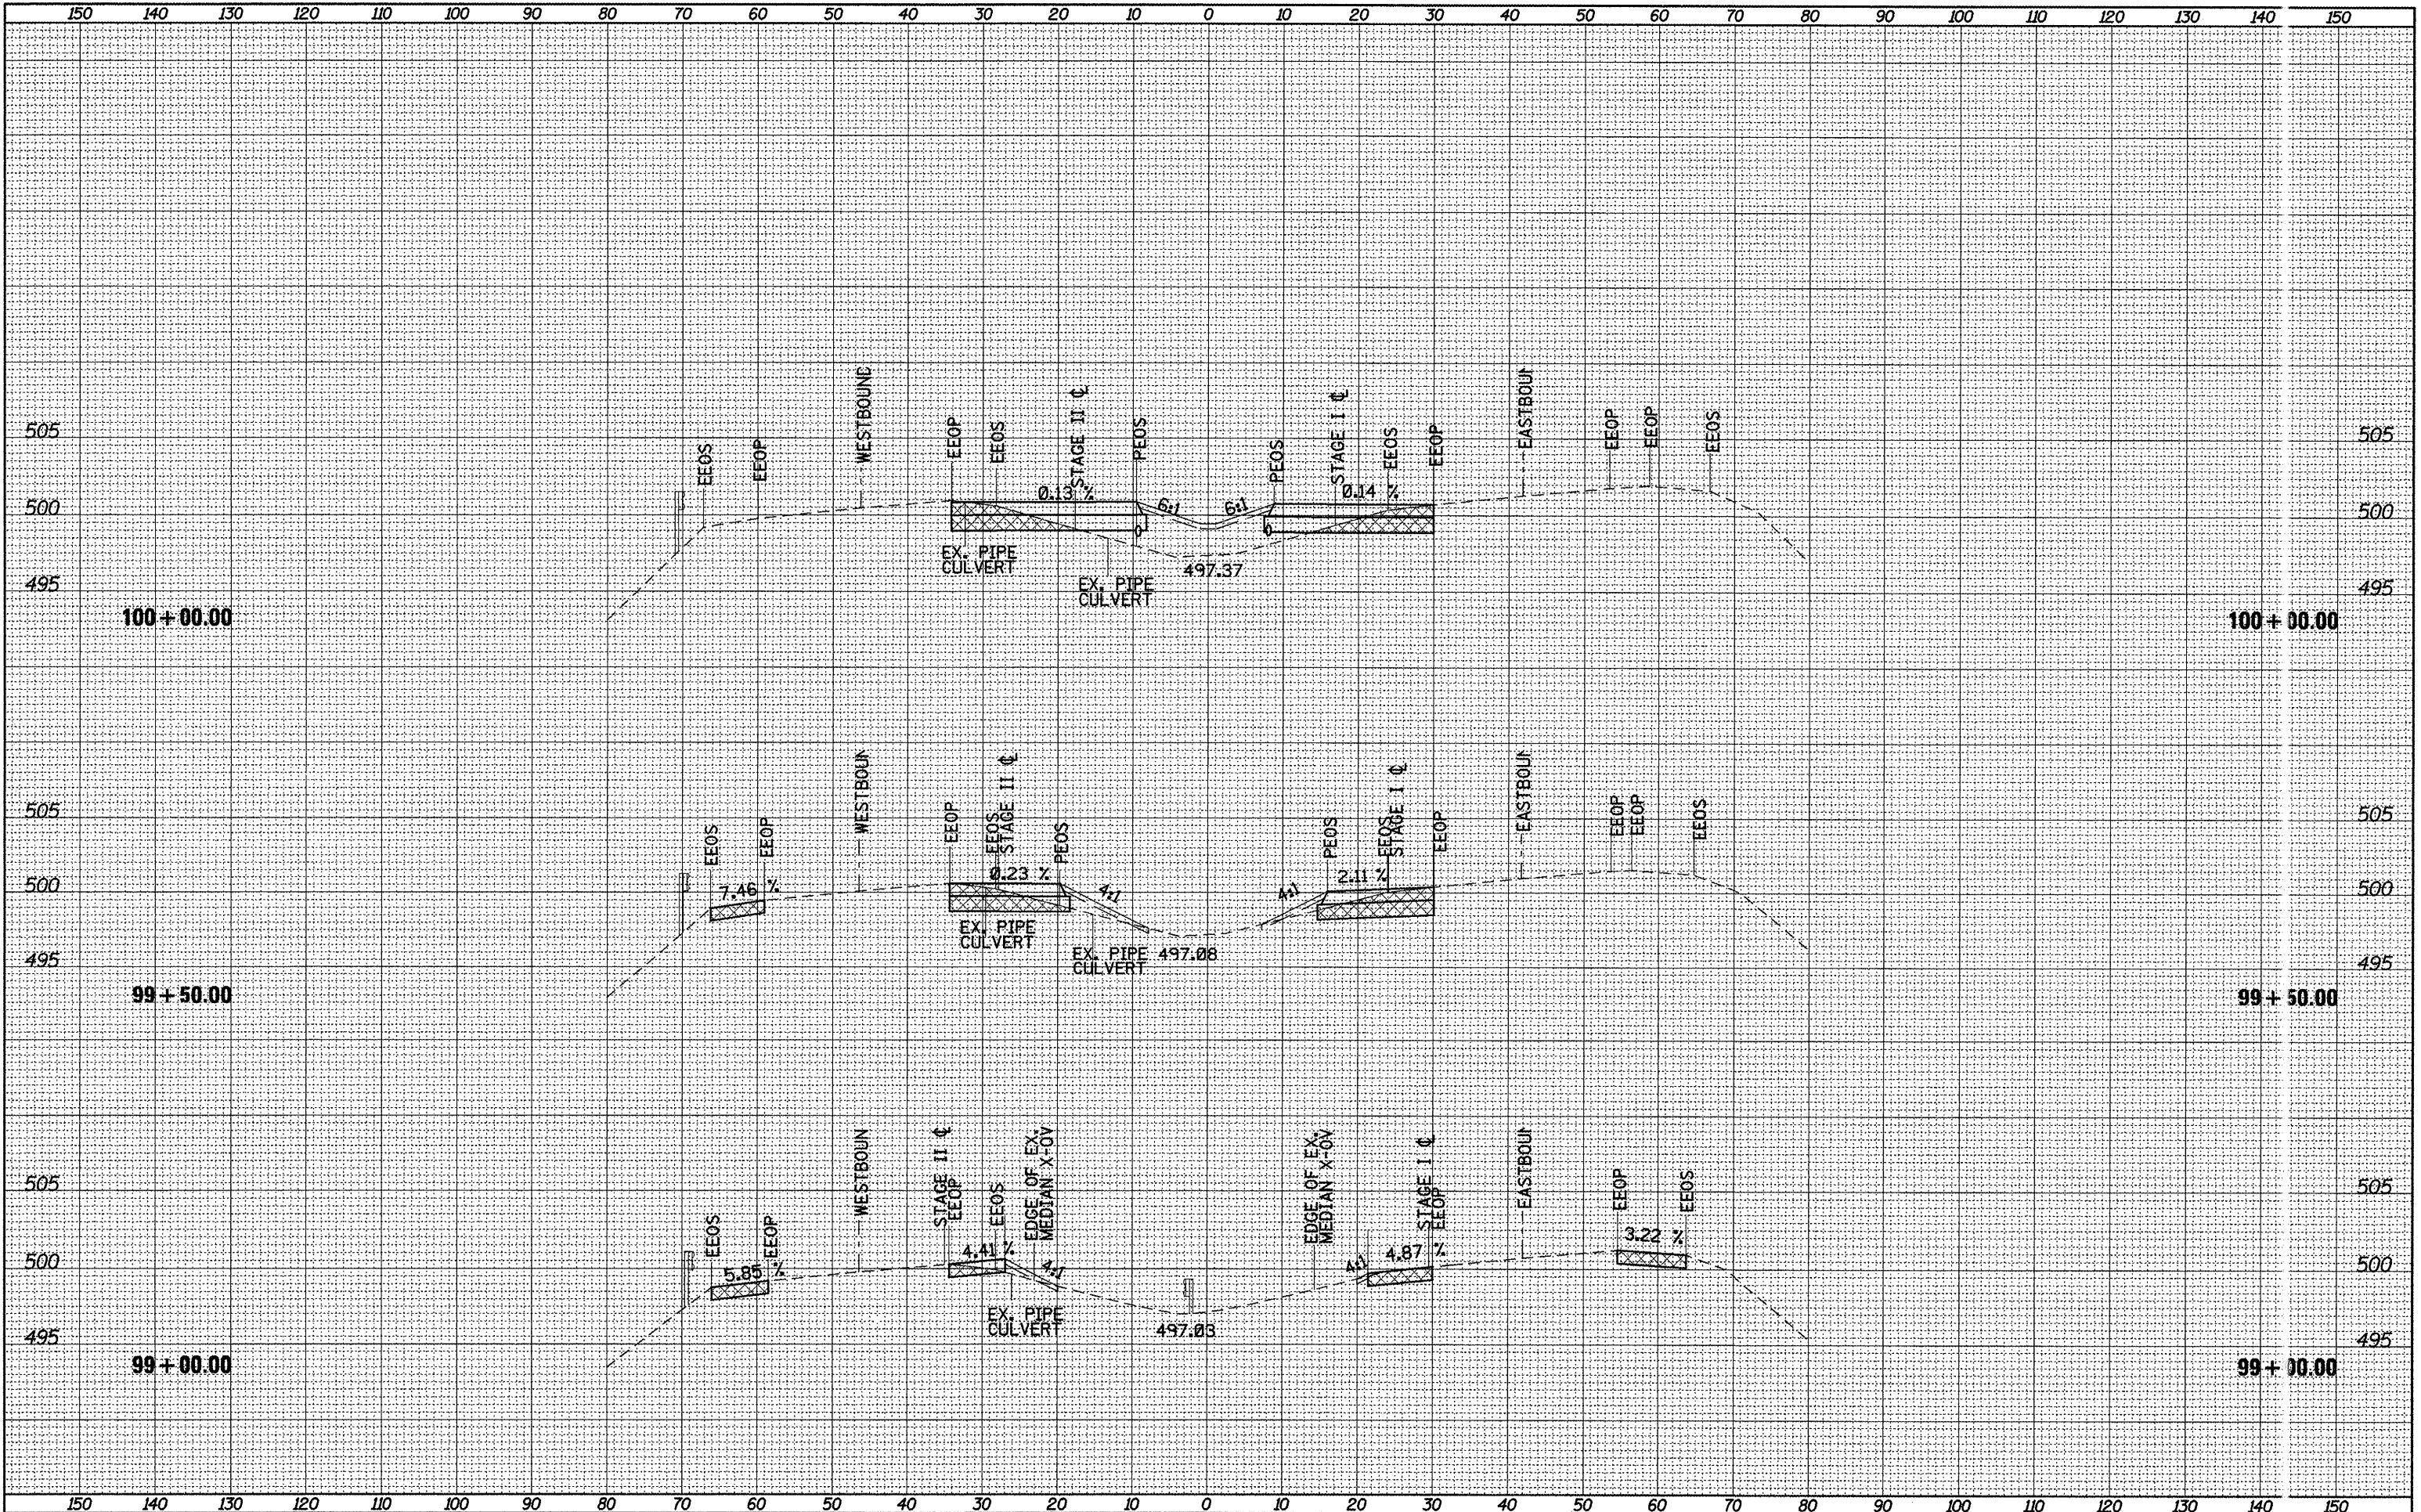

FILE NAME =
xeastisheets.dgn

USER NAME = labbdtsm
 PLDT SCALE = 20.0000' / IN.
 PLDT DATE = 2/9/2011

DESIGNED -	REVISED -
DRAWN -	REVISED -
CHECKED -	REVISED -
DATE -	REVISED -

**STATE OF ILLINOIS
DEPARTMENT OF TRANSPORTATION**

CROSS SECTIONS EAST CROSS-OVER

SCALE: SHEET NO. OF SHEETS STA. 99+00.00 TO STA. 100+00.00

F.A. RTE.	SECTION	COUNTY	TOTAL SHEETS	SHEET NO.
474	(72,90)5BI-2	PEO-AZ	129	122
CONT			ACT No. 68069	
ILLINOIS FED. AID PROJEC				