


ORIGINAL SURVEY PLOTTED
 SURVEY PLOTTED
 NOTE BOOK NO.
 TEMPLATE AREAS CHECKED

ORIGINAL SURVEY PLOTTED
 SURVEY PLOTTED
 NOTE BOOK NO.
 TEMPLATE AREAS CHECKED

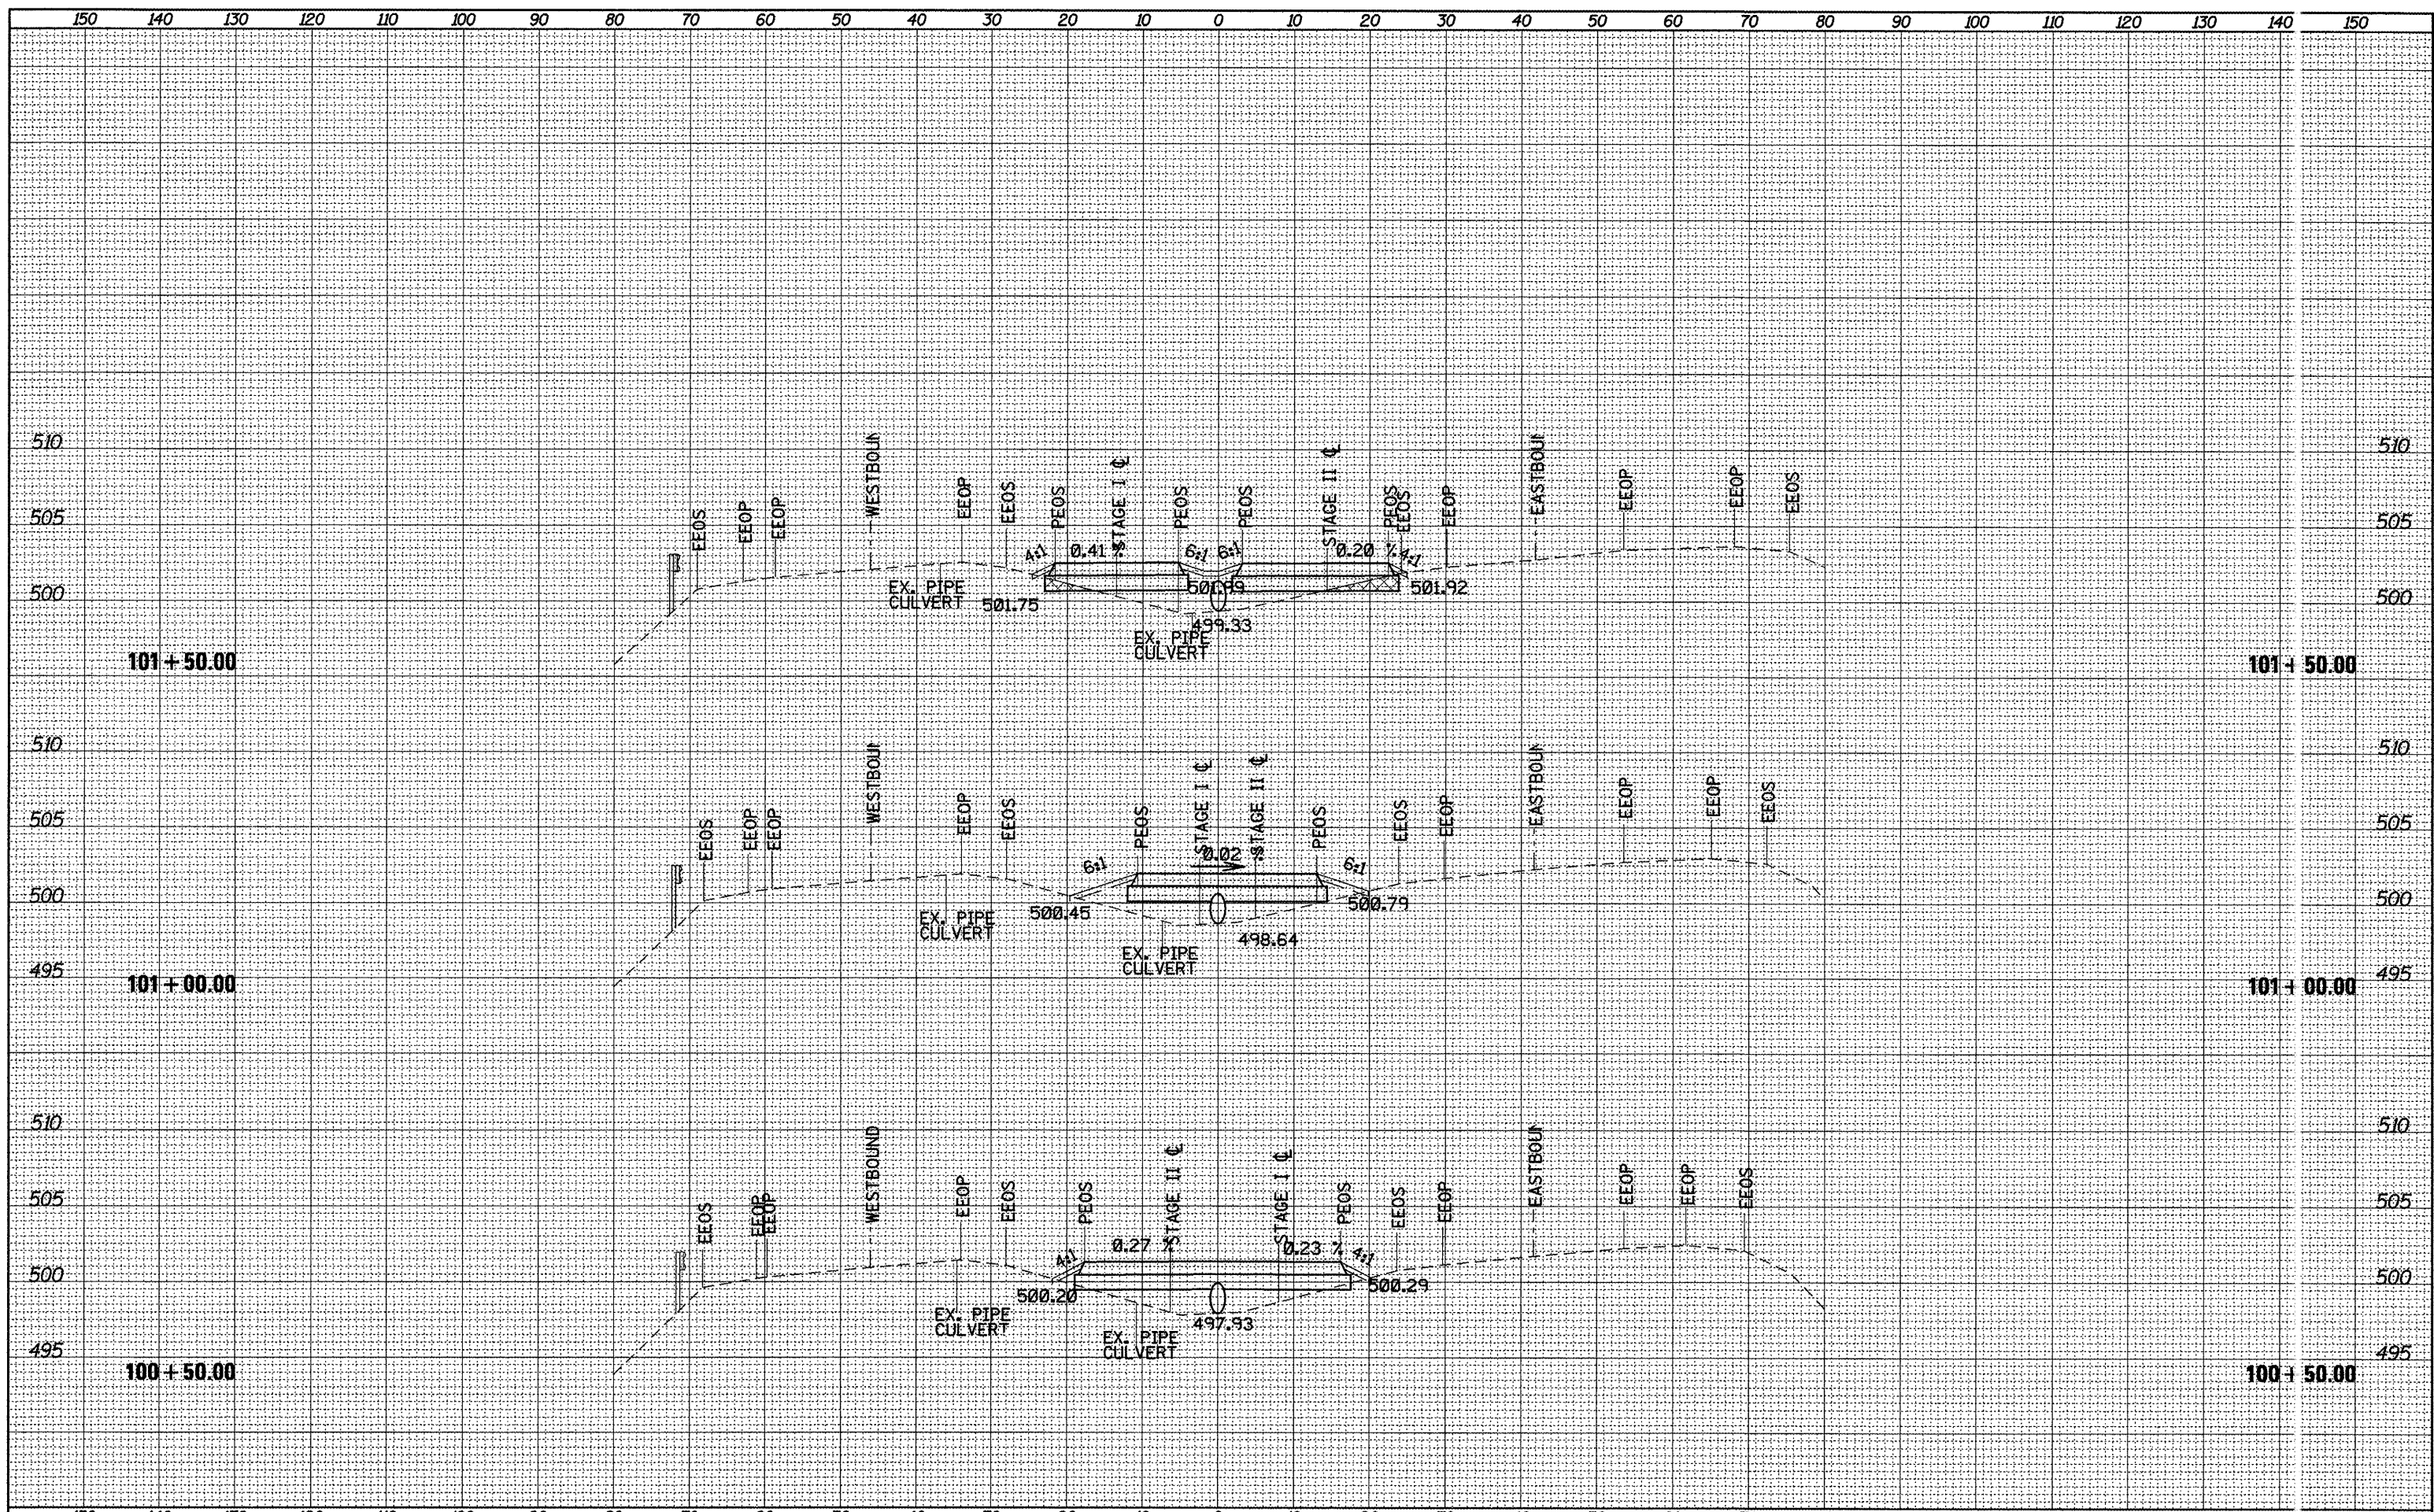

FILE NAME = eastsheds.dgn	USER NAME = lehabidson	DESIGNED -	REVISED -	STATE OF ILLINOIS DEPARTMENT OF TRANSPORTATION	CROSS SECTIONS EAST CROSS-OVER SCALE: SHEET NO. OF SHEETS STA. 100+50.00 TO STA. 101+50.00	F.A. RTE. 474	SECTION (K72,90)5B1-2	CONTRACT NO. 68069	ILLINOIS FED. AID PROJ. T
PLLOT SCALE = 20.0000' / IN.	CHECKED -	REVISED -	PEO TAZ			129123			
PLLOT DATE = 2/9/2011	DATE -	REVISED -							