


SURVEYED \_\_\_\_\_  
 SURVEY \_\_\_\_\_  
 NOTE BOOK \_\_\_\_\_  
 NO. \_\_\_\_\_  
 PLANT \_\_\_\_\_  
 AREAS CHECKED \_\_\_\_\_  
 AREAS CHECKED \_\_\_\_\_

SURVEYED \_\_\_\_\_  
 SURVEY \_\_\_\_\_  
 NOTE BOOK \_\_\_\_\_  
 NO. \_\_\_\_\_  
 PLANT \_\_\_\_\_  
 AREAS CHECKED \_\_\_\_\_  
 AREAS CHECKED \_\_\_\_\_

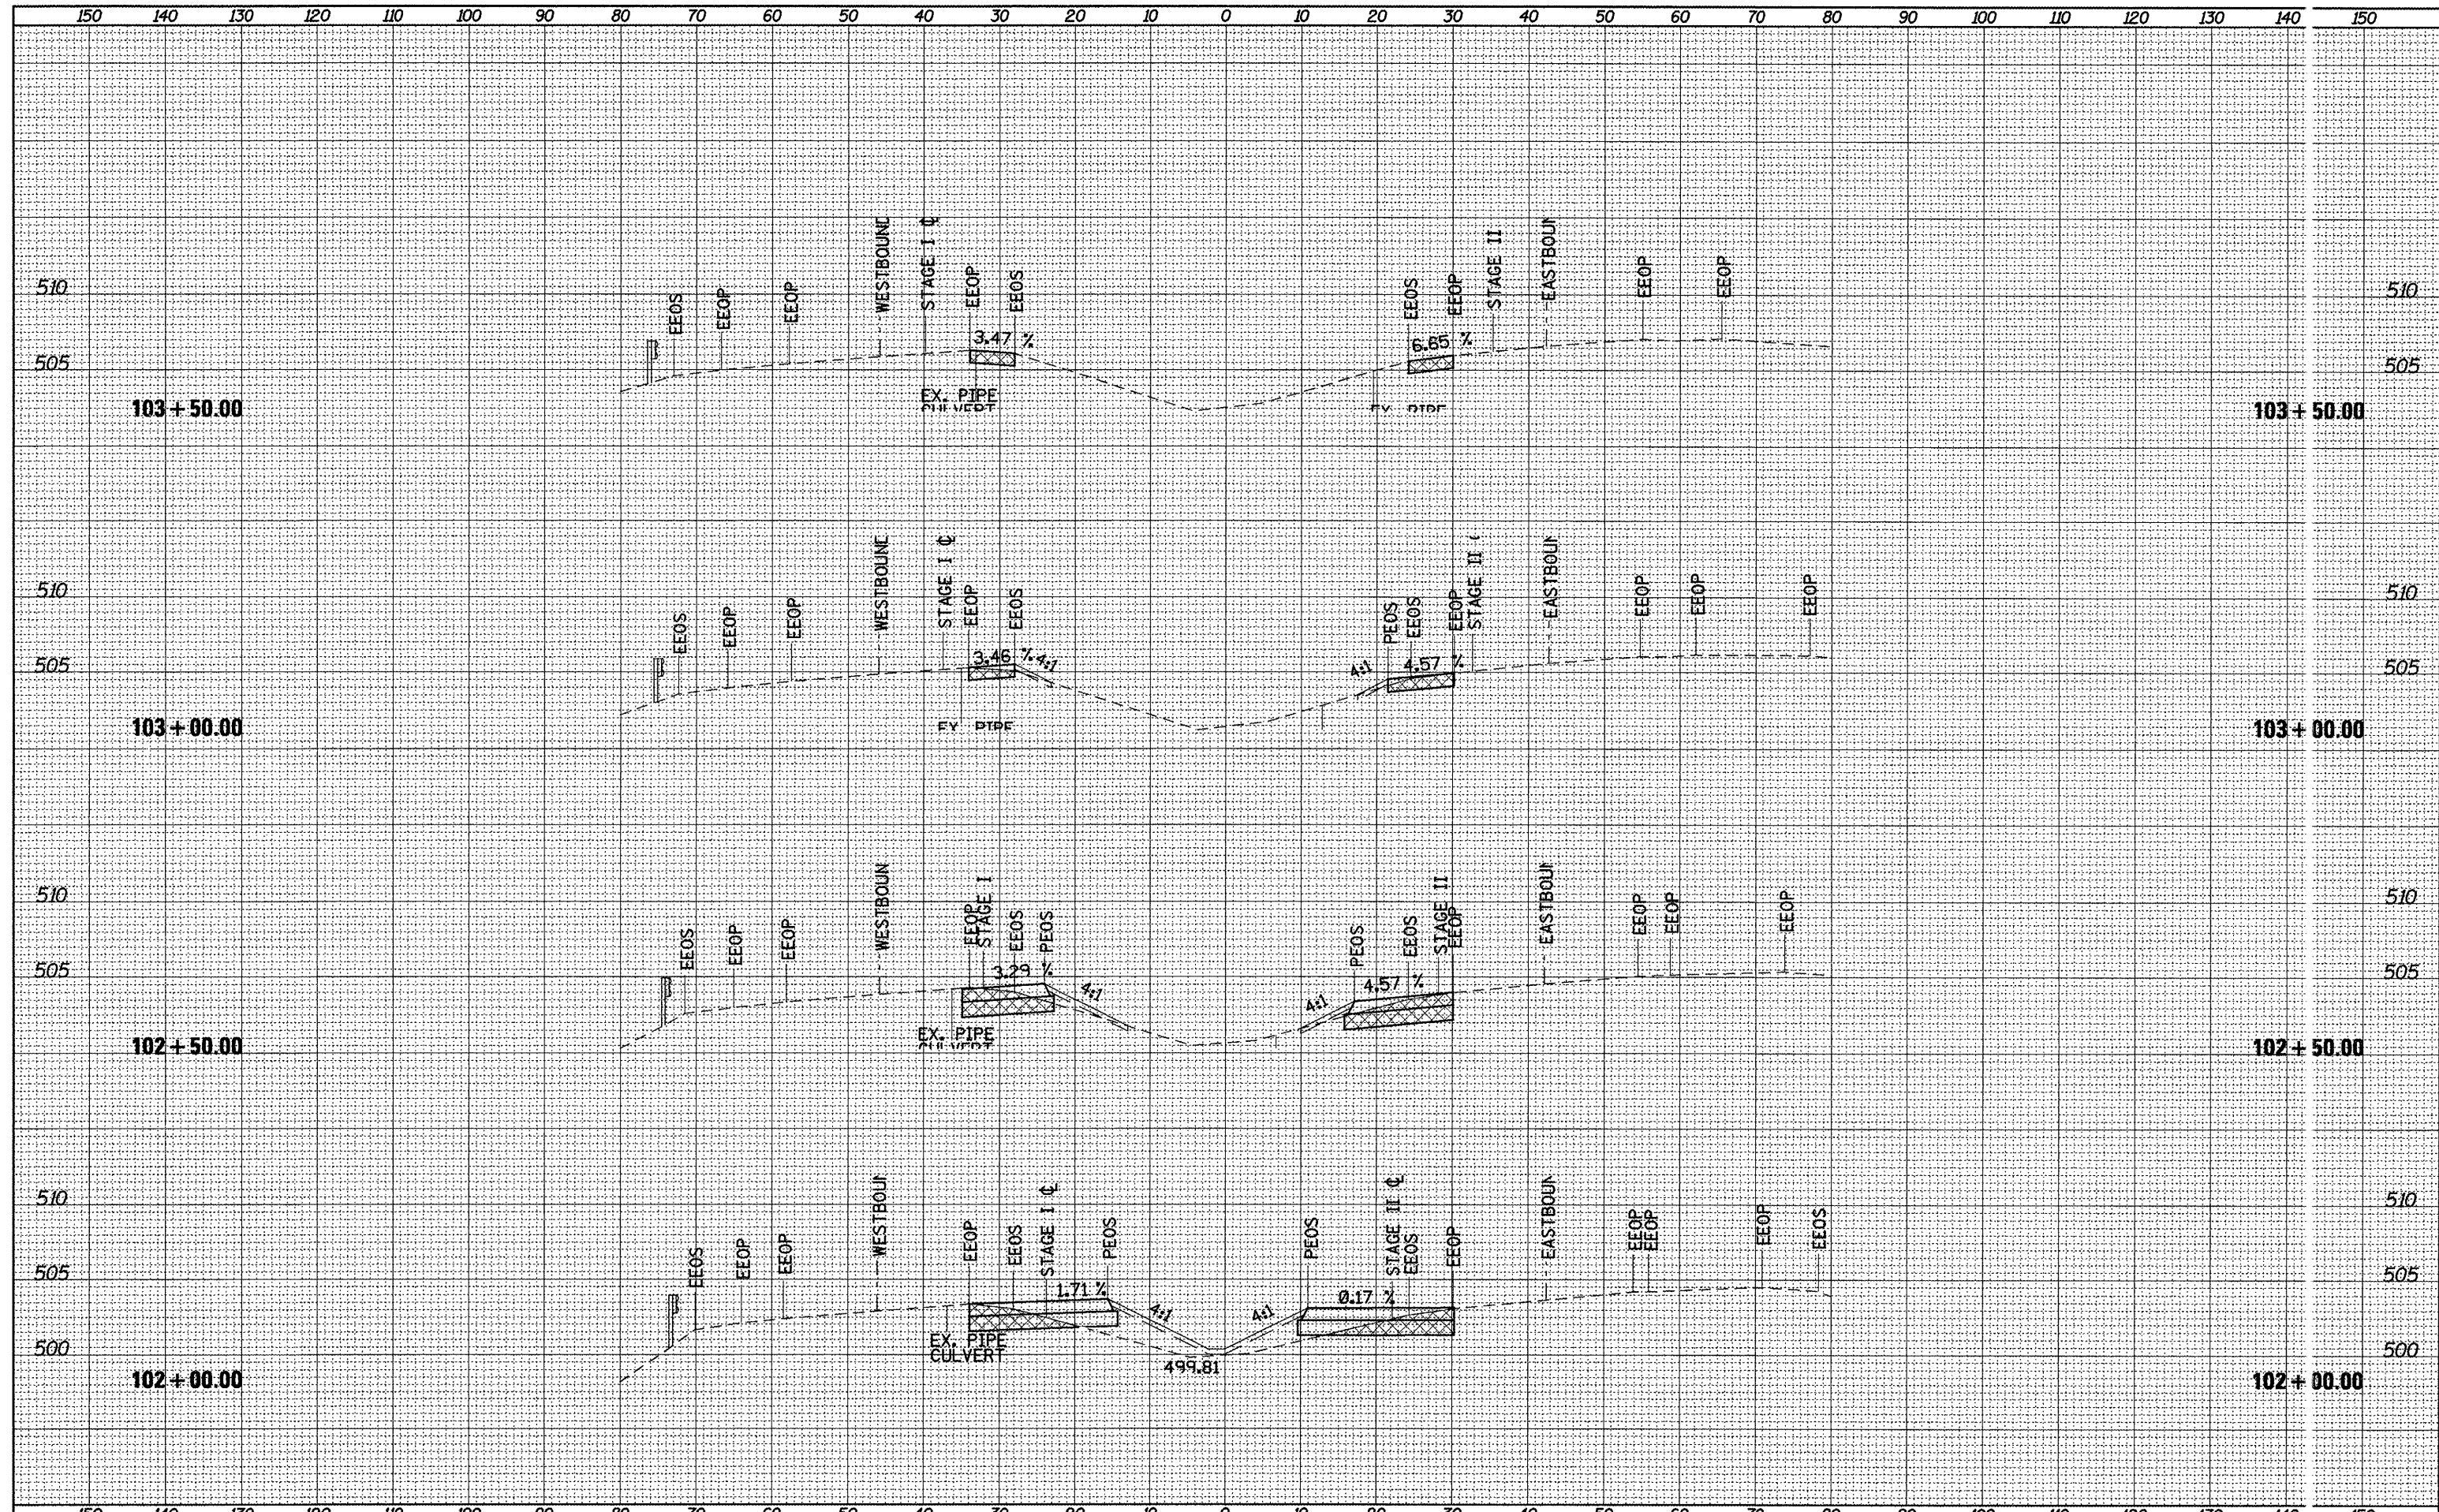

FILE NAME = xeastisheets.dgn  
 USER NAME = lababidism  
 PLOT SCALE = 20.0000' / IN.  
 PLOT DATE = 2/9/2011

DESIGNED -	REVISED -
DRAWN -	REVISED -
CHECKED -	REVISED -
DATE -	REVISED -

**STATE OF ILLINOIS**  
**DEPARTMENT OF TRANSPORTATION**

**CROSS SECTIONS EAST CROSS-OVER**

SCALE: SHEET NO. OF SHEETS STA. 102+00.00 TO STA. 103+50.00

F.A. RTE. 474	SECTION (72,90)5B1-2	COUNTY PEO-AZ	TOTAL SHEETS 129	SHEET NO. 124
ILLINOIS FED. AID PROJEC			CONTRACT NO. 68069	