


DESIGNED	REVISIONS
SURVEY	NO.
PLOTTED	DATE
TEMPLATE	AREA
NOTE BOOK	CHECKED
NO.	

DESIGNED	REVISIONS
SURVEY	NO.
PLOTTED	DATE
TEMPLATE	AREA
NOTE BOOK	CHECKED
NO.	

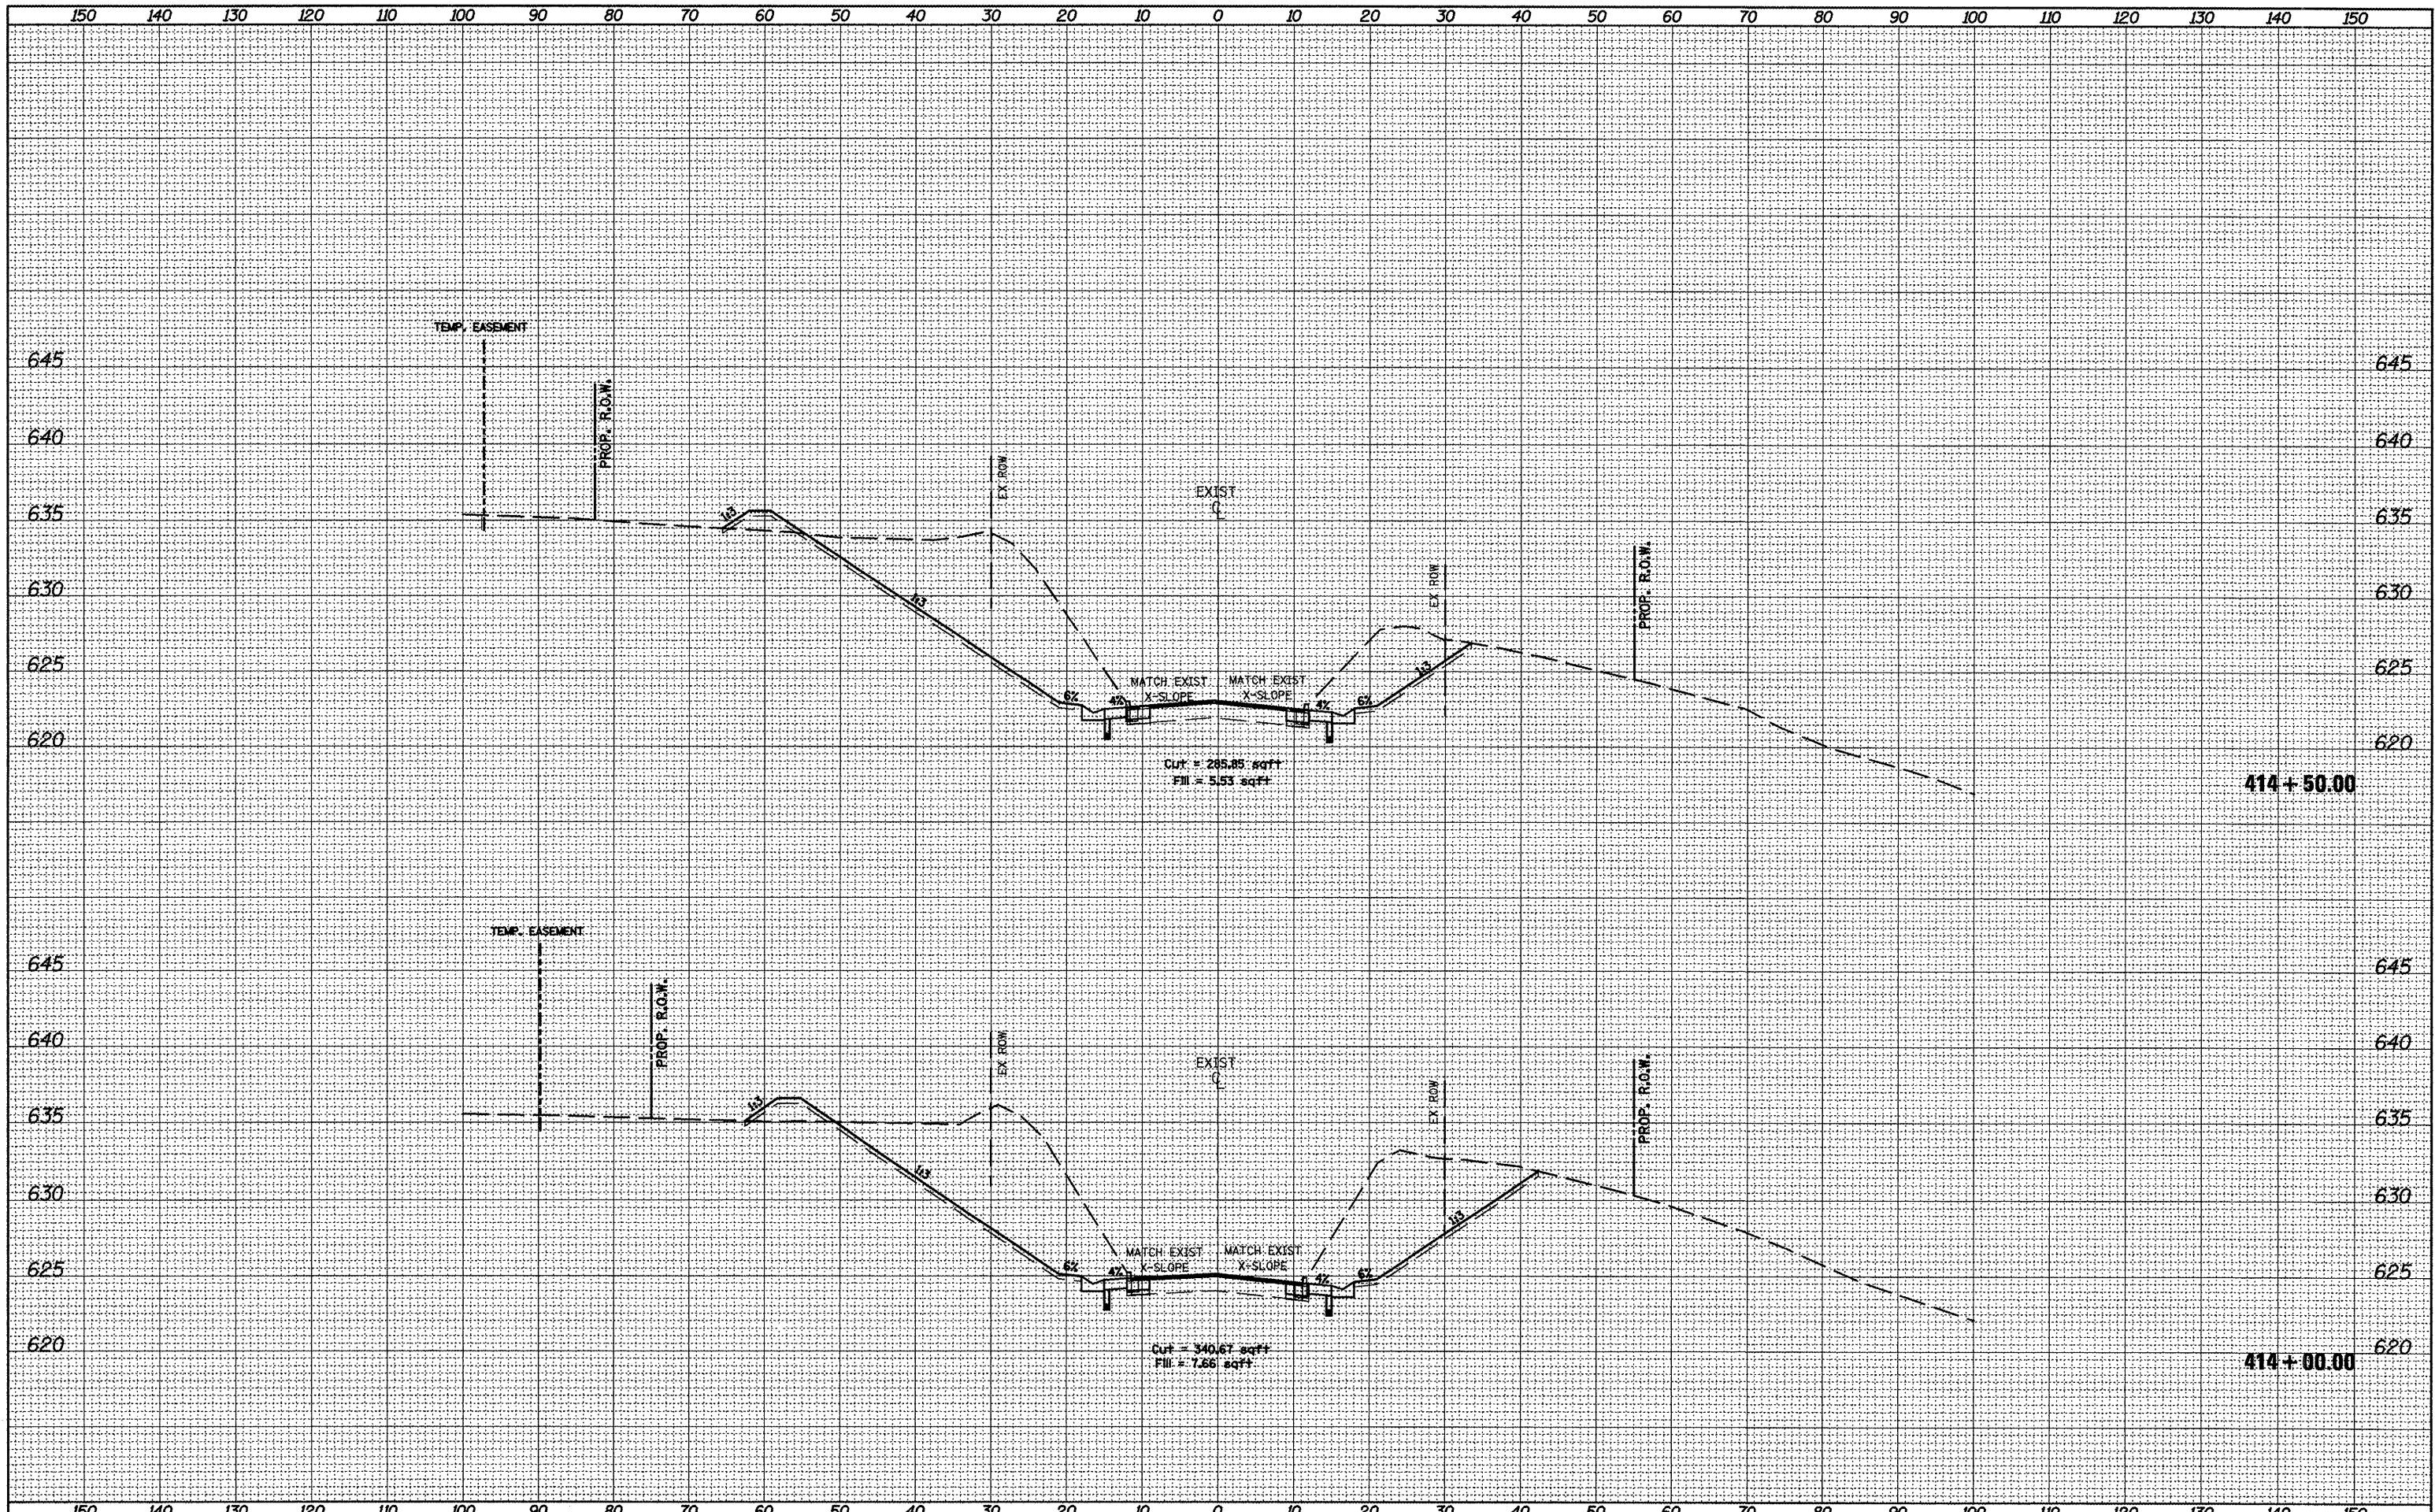

FILE NAME =
 xsheet9-12opt2.dgn

USER NAME = mendejpj	DESIGNED -	REVISIONS -
PLLOT SCALE = 20.0000' / IN.	DRAWN -	REVISIONS -
PLLOT DATE = 3/25/2011	CHECKED -	REVISIONS -
	DATE -	REVISIONS -

**STATE OF ILLINOIS
 DEPARTMENT OF TRANSPORTATION**

CROSS SECTIONS			
SCALE:	SHEET NO.	OF SHEETS	STA. 414+00.00 TO STA. 414+50.00

F.A.P. RTE.	SECTION	COUNTY	TOTAL SHEETS	SHEET NO.
685	**	*	329	258
CONTRACT NO. 68599				
ILLINOIS FED. AID PROJECT				