


UNRECORDED
 SURVEY
 PLOTTED
 TEMPLATE
 NOTE BOOK
 AREAS
 AREAS CHECKED
 NO.

UNRECORDED
 SURVEY
 PLOTTED
 TEMPLATE
 NOTE BOOK
 AREAS
 AREAS CHECKED
 NO.

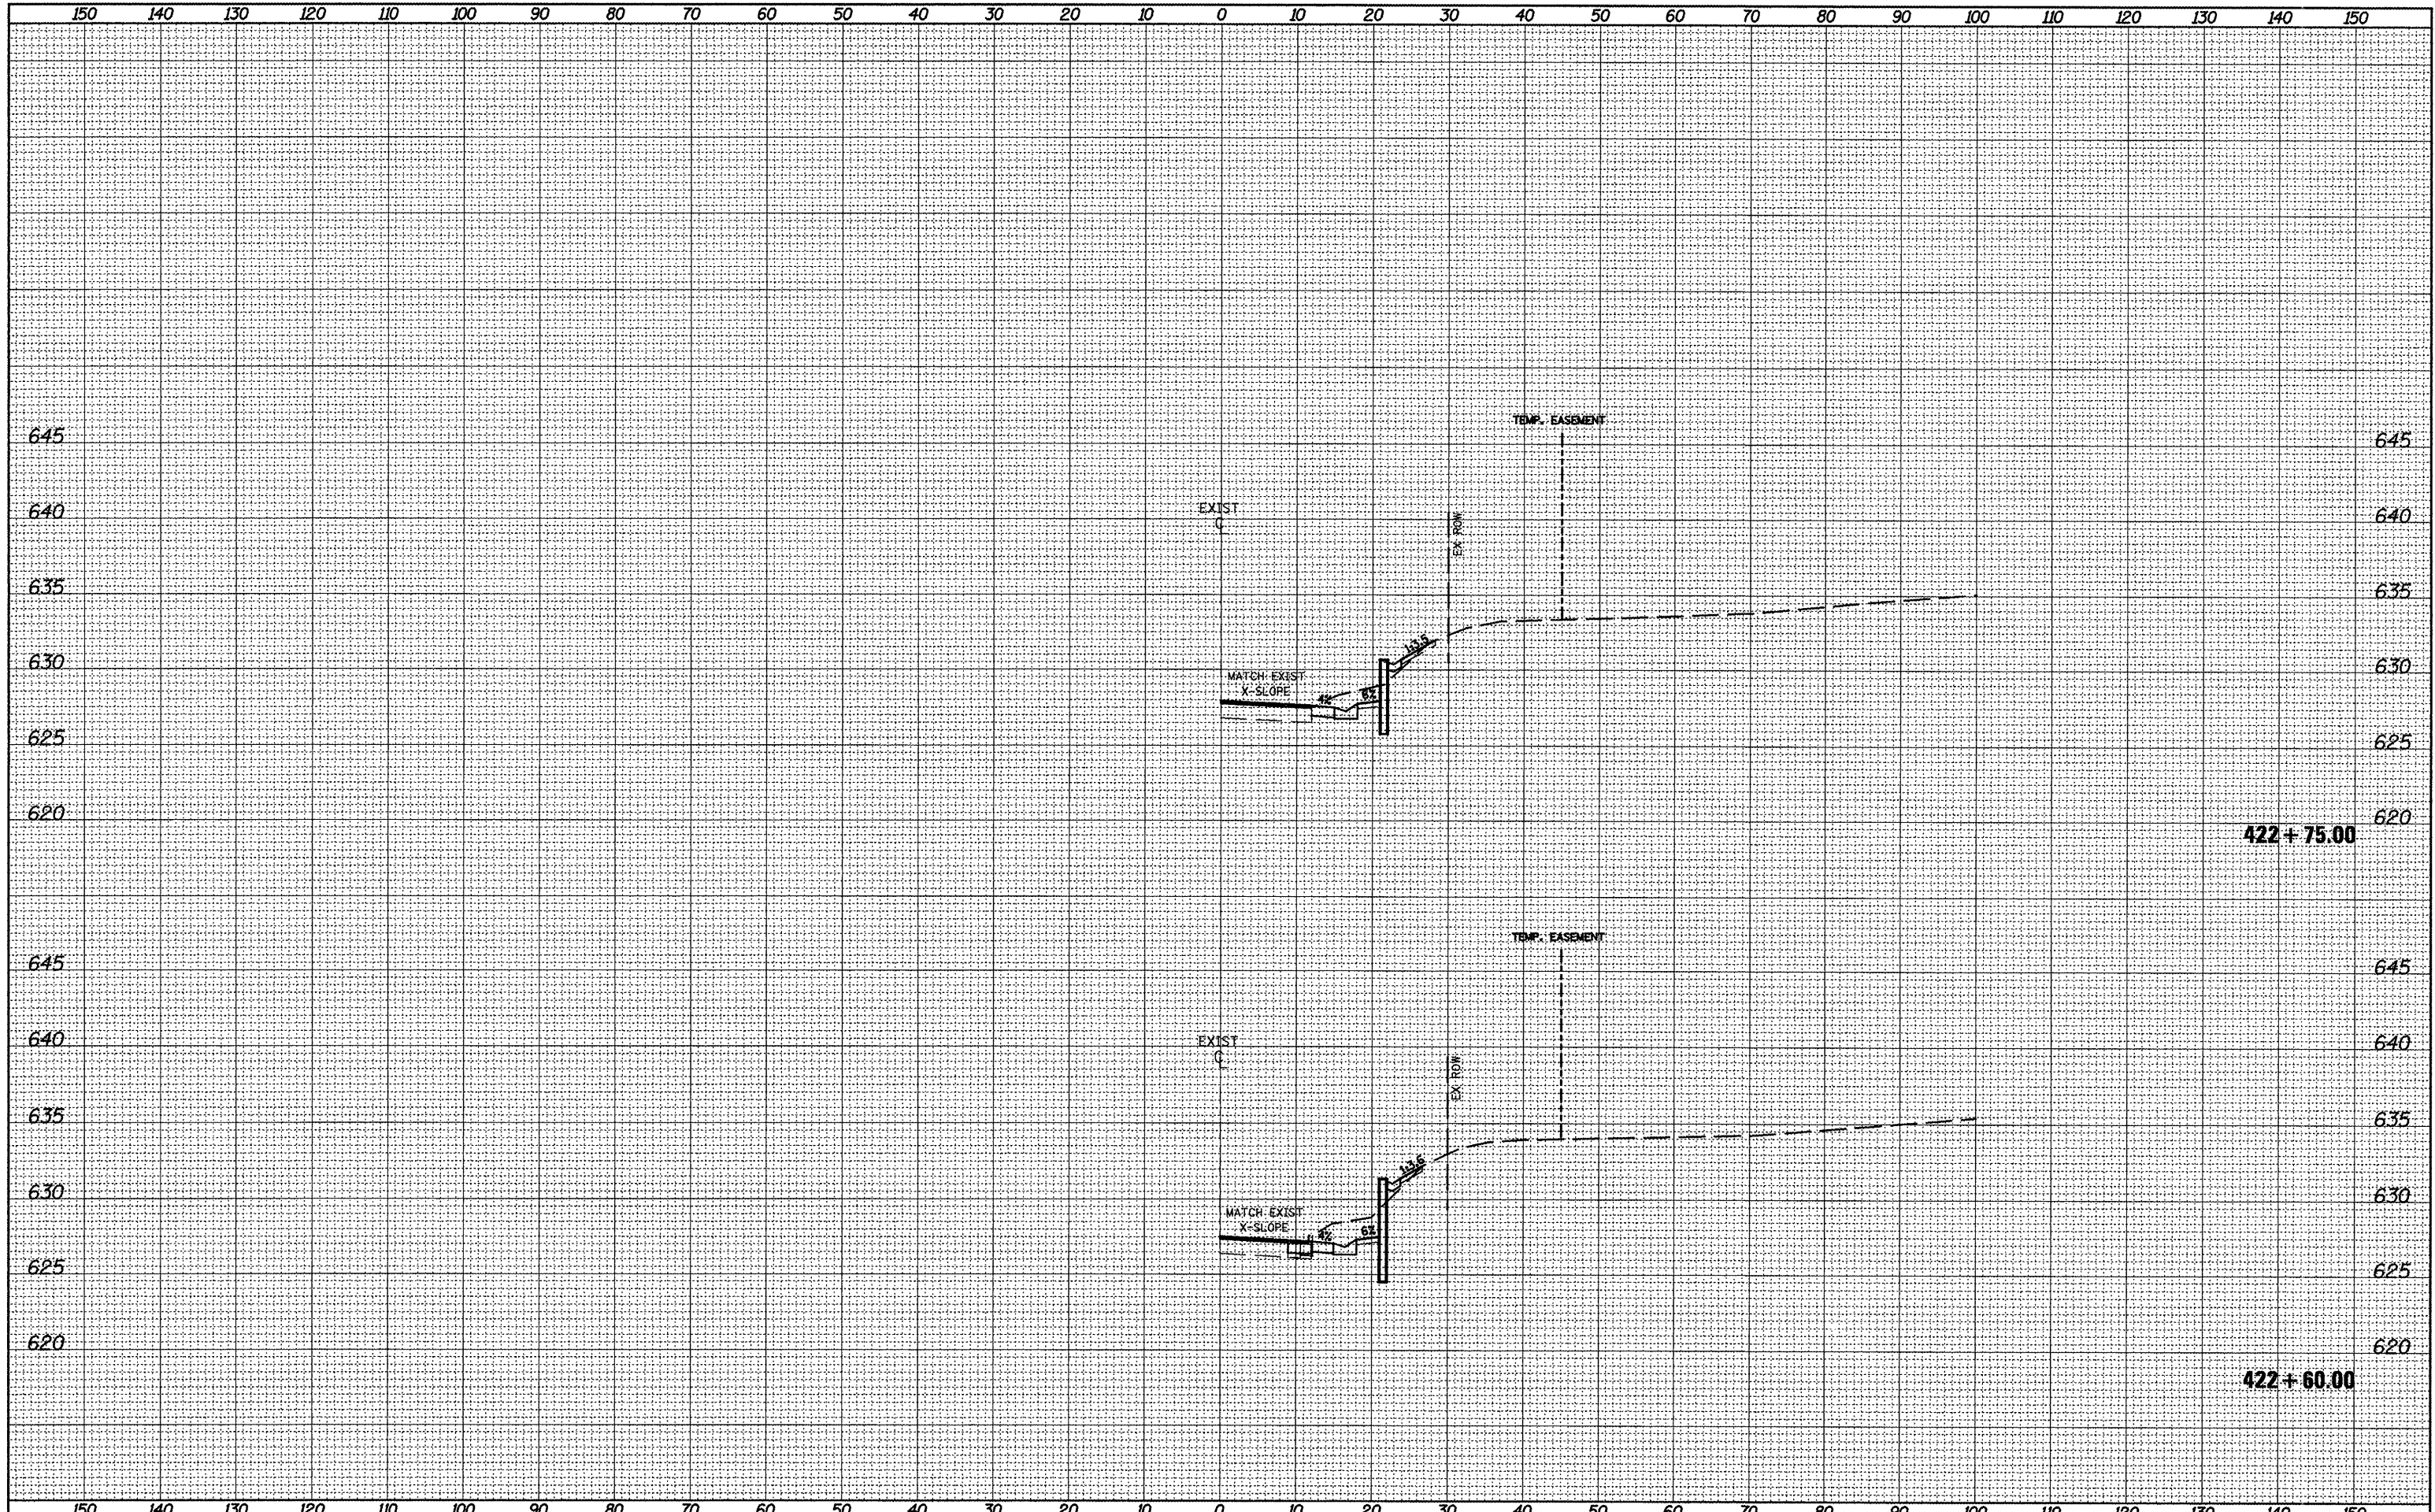

FILE NAME =
 xsheet9-12opt2.dgn

USER NAME = mendezpj
 PLOT SCALE = 20.0000' / IN.
 PLOT DATE = 3/25/2011

DESIGNED -	REVISED -
DRAWN -	REVISED -
CHECKED -	REVISED -
DATE -	REVISED -

STATE OF ILLINOIS
DEPARTMENT OF TRANSPORTATION

CROSS SECTIONS
 SCALE: SHEET NO. OF SHEETS STA. 422+60.00 TO STA. 422+75.00

F.A.P. RTE.	SECTION	COUNTY	TOTAL SHEETS	SHEET NO.
685	**	*	329	269

CONTRACT NO. 68599
 ILLINOIS FED. AID PROJECT