


FINAL SURVEY	SURVEYED	BY	DATE
NOTE BOOK	PLOTTED		
NO.	TEMP. DATE		
	AREAS CHECKED		

ORIGINAL SURVEY	SURVEYED	BY	DATE
NOTE BOOK	PLOTTED		
NO.	TEMP. DATE		
	AREAS CHECKED		

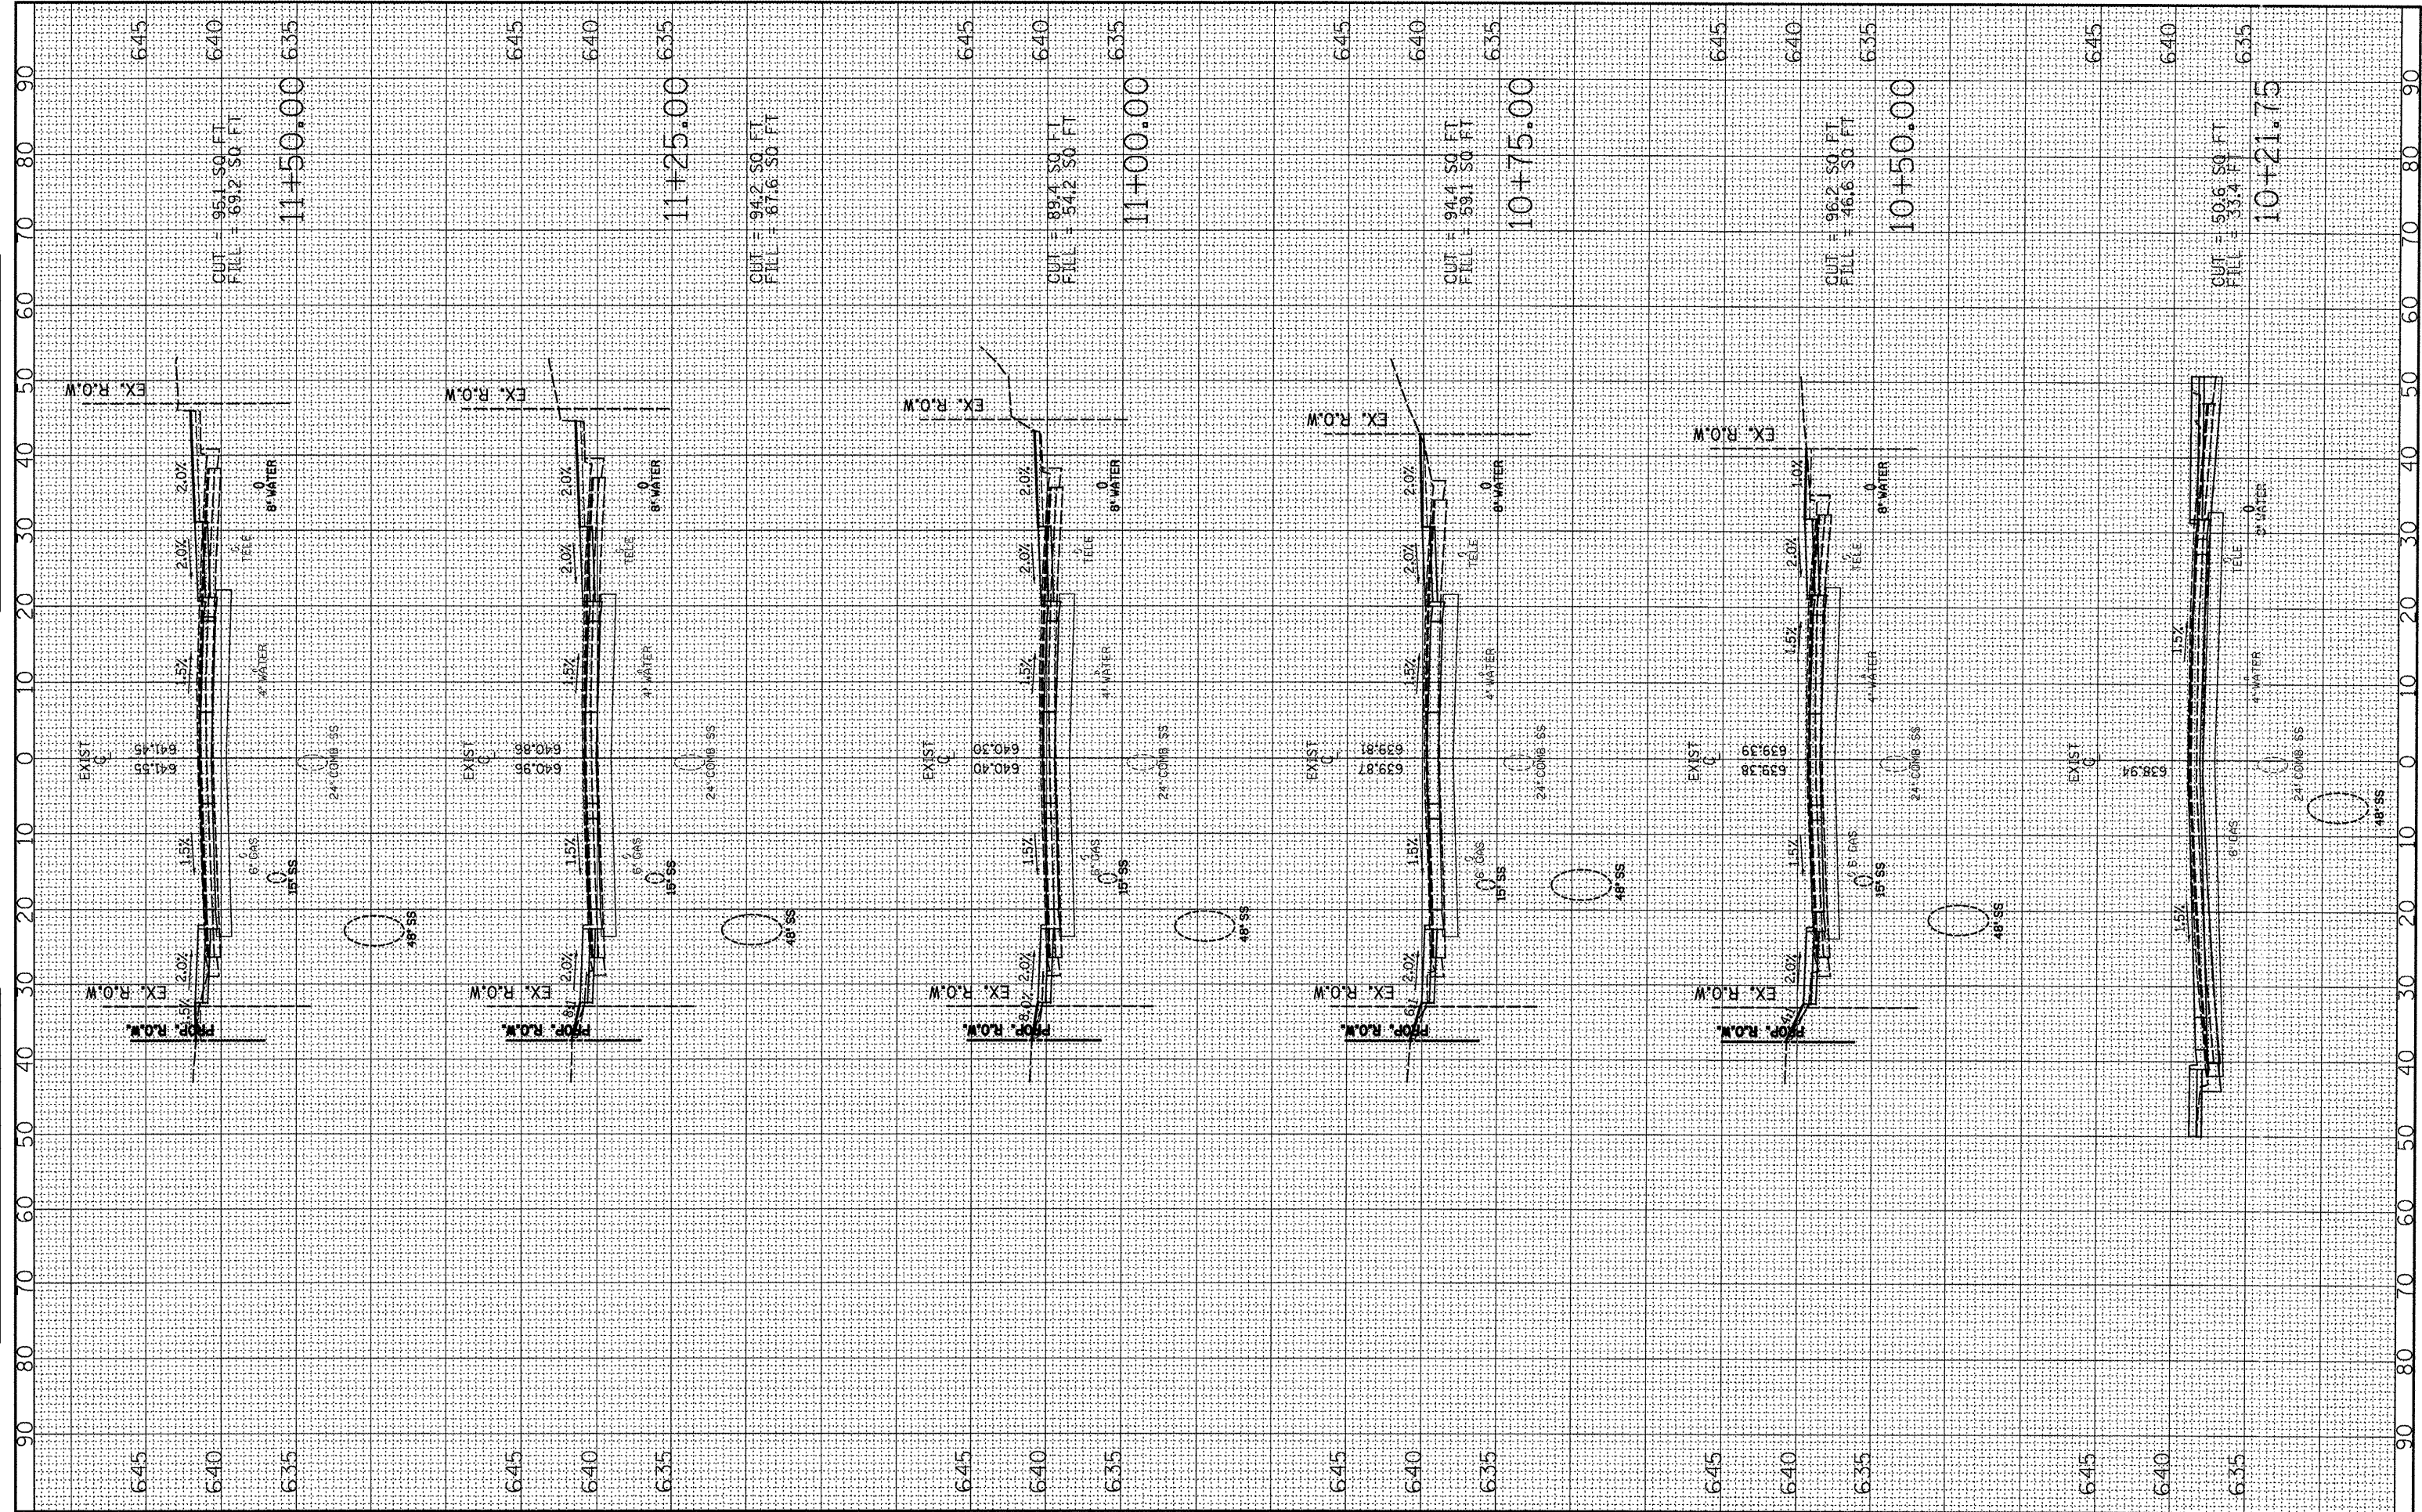

FILE NAME = P:\P-89\2193 - 100T DUR\Task-04\DWG\SH17-04.dwg
 USER NAME = _2193 Task 4_
 PLOT SCALE = 1:20
 PLOT DATE = 12/21/2010

DESIGNED	RP	REVISED	-
DRAWN	JRS	REVISED	-
CHECKED	RB	REVISED	-
DATE		REVISED	-

DESIGNED	RP	REVISED	-
DRAWN	JRS	REVISED	-
CHECKED	RB	REVISED	-
DATE		REVISED	-

INFRASTRUCTURE ENGINEERING
 456 Fulton St. | Suite 104 | Peoria, IL 61602
 P 309.637.9300 | F 309.637.9318 | www.infrastructure-eng.com

STATE OF ILLINOIS
DEPARTMENT OF TRANSPORTATION

LOCUST STREET CROSS SECTIONS
LOCUST STREET-RECONSTRUCTION
 SCALE: HORIZ=1"=10', VERT=5' SHEET NO. 01 OF 12 SHEETS STA. 10+21.75 TO STA. 11+50.00

F.A. RTE.	SECTION	COUNTY	TOTAL SHEETS	SHEET NO.
685/22	(41Z, 135) R, N, (CS) I	FULTON	125	114
CONTRACT NO. 68877			ILLINOIS FED. AID PROJECT D4-94-009-09	