


MATCH STA. 191+29

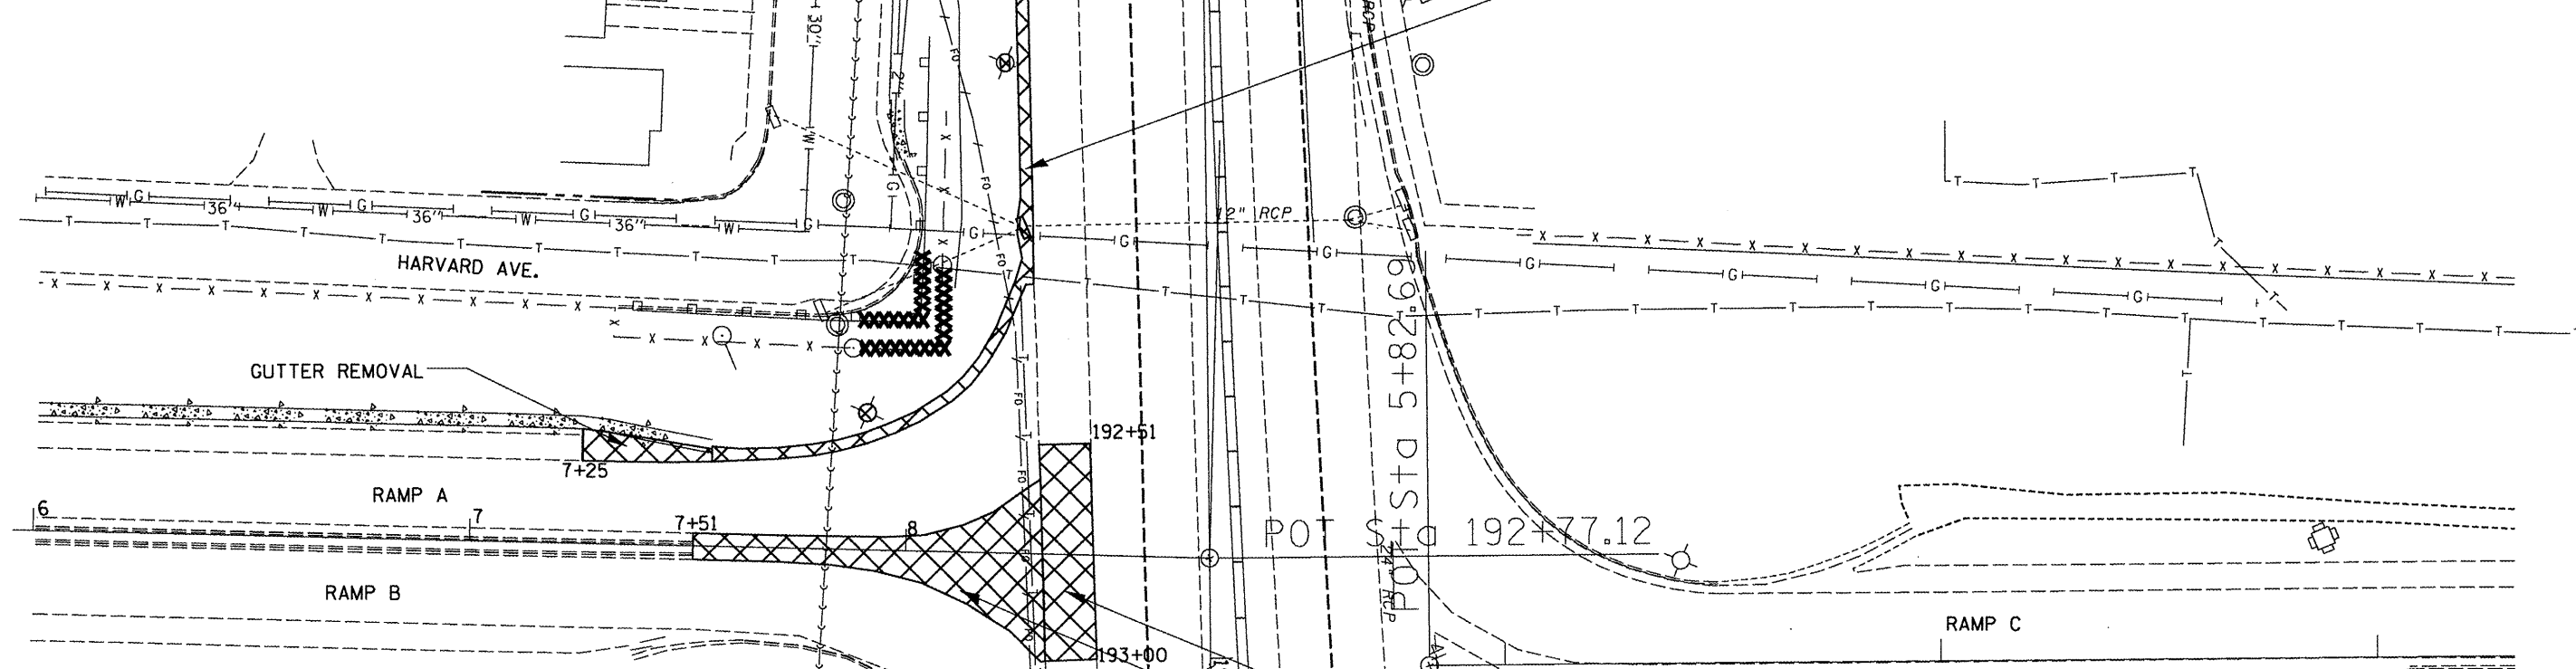

X=EXISTING FENCE & GUARDRAIL TO BE REMOVED


CURB & GUTTER REMOVAL



THREE EXISTING LIGHT POLES TO BE RELOCATED.
RT. STA. 191+70 (ML) , LT. STA. 7+90 (RAMP A)
AND RT. STA. 189+75 (ML)

PAVEMENT REMOVAL

MEDIAN REMOVAL

 =REMOVAL ITEMS

PROJECT ENDS
STA. 195+01

STATE OF ILLINOIS
DEPARTMENT OF TRANSPORTATION

REMOVAL PLAN

FILE NAME =	D468992-ahf-plnprf.dgn
-------------	------------------------

USER NAME =	longsr
PLOT SCALE =	40.0016' / IN.
PLOT DATE =	3/24/2011

DESIGNED -	---	REVISED -	---
DRAWN -	---	REVISED -	---
CHECKED -	---	REVISED -	---
DATE -	---	REVISED -	---

SCALE:	SHEET NO. OF SHEETS	STA. TO STA.
--------	---------------------	--------------

F.A.P. RTE.	SECTION	COUNTY	TOTAL SHEETS	SHEET NO.
311	148	PEORIA	42	10
CONTRACT NO. 68992				
ILLINOIS FED. AID PROJECT				