


MATCH STA. 191+29

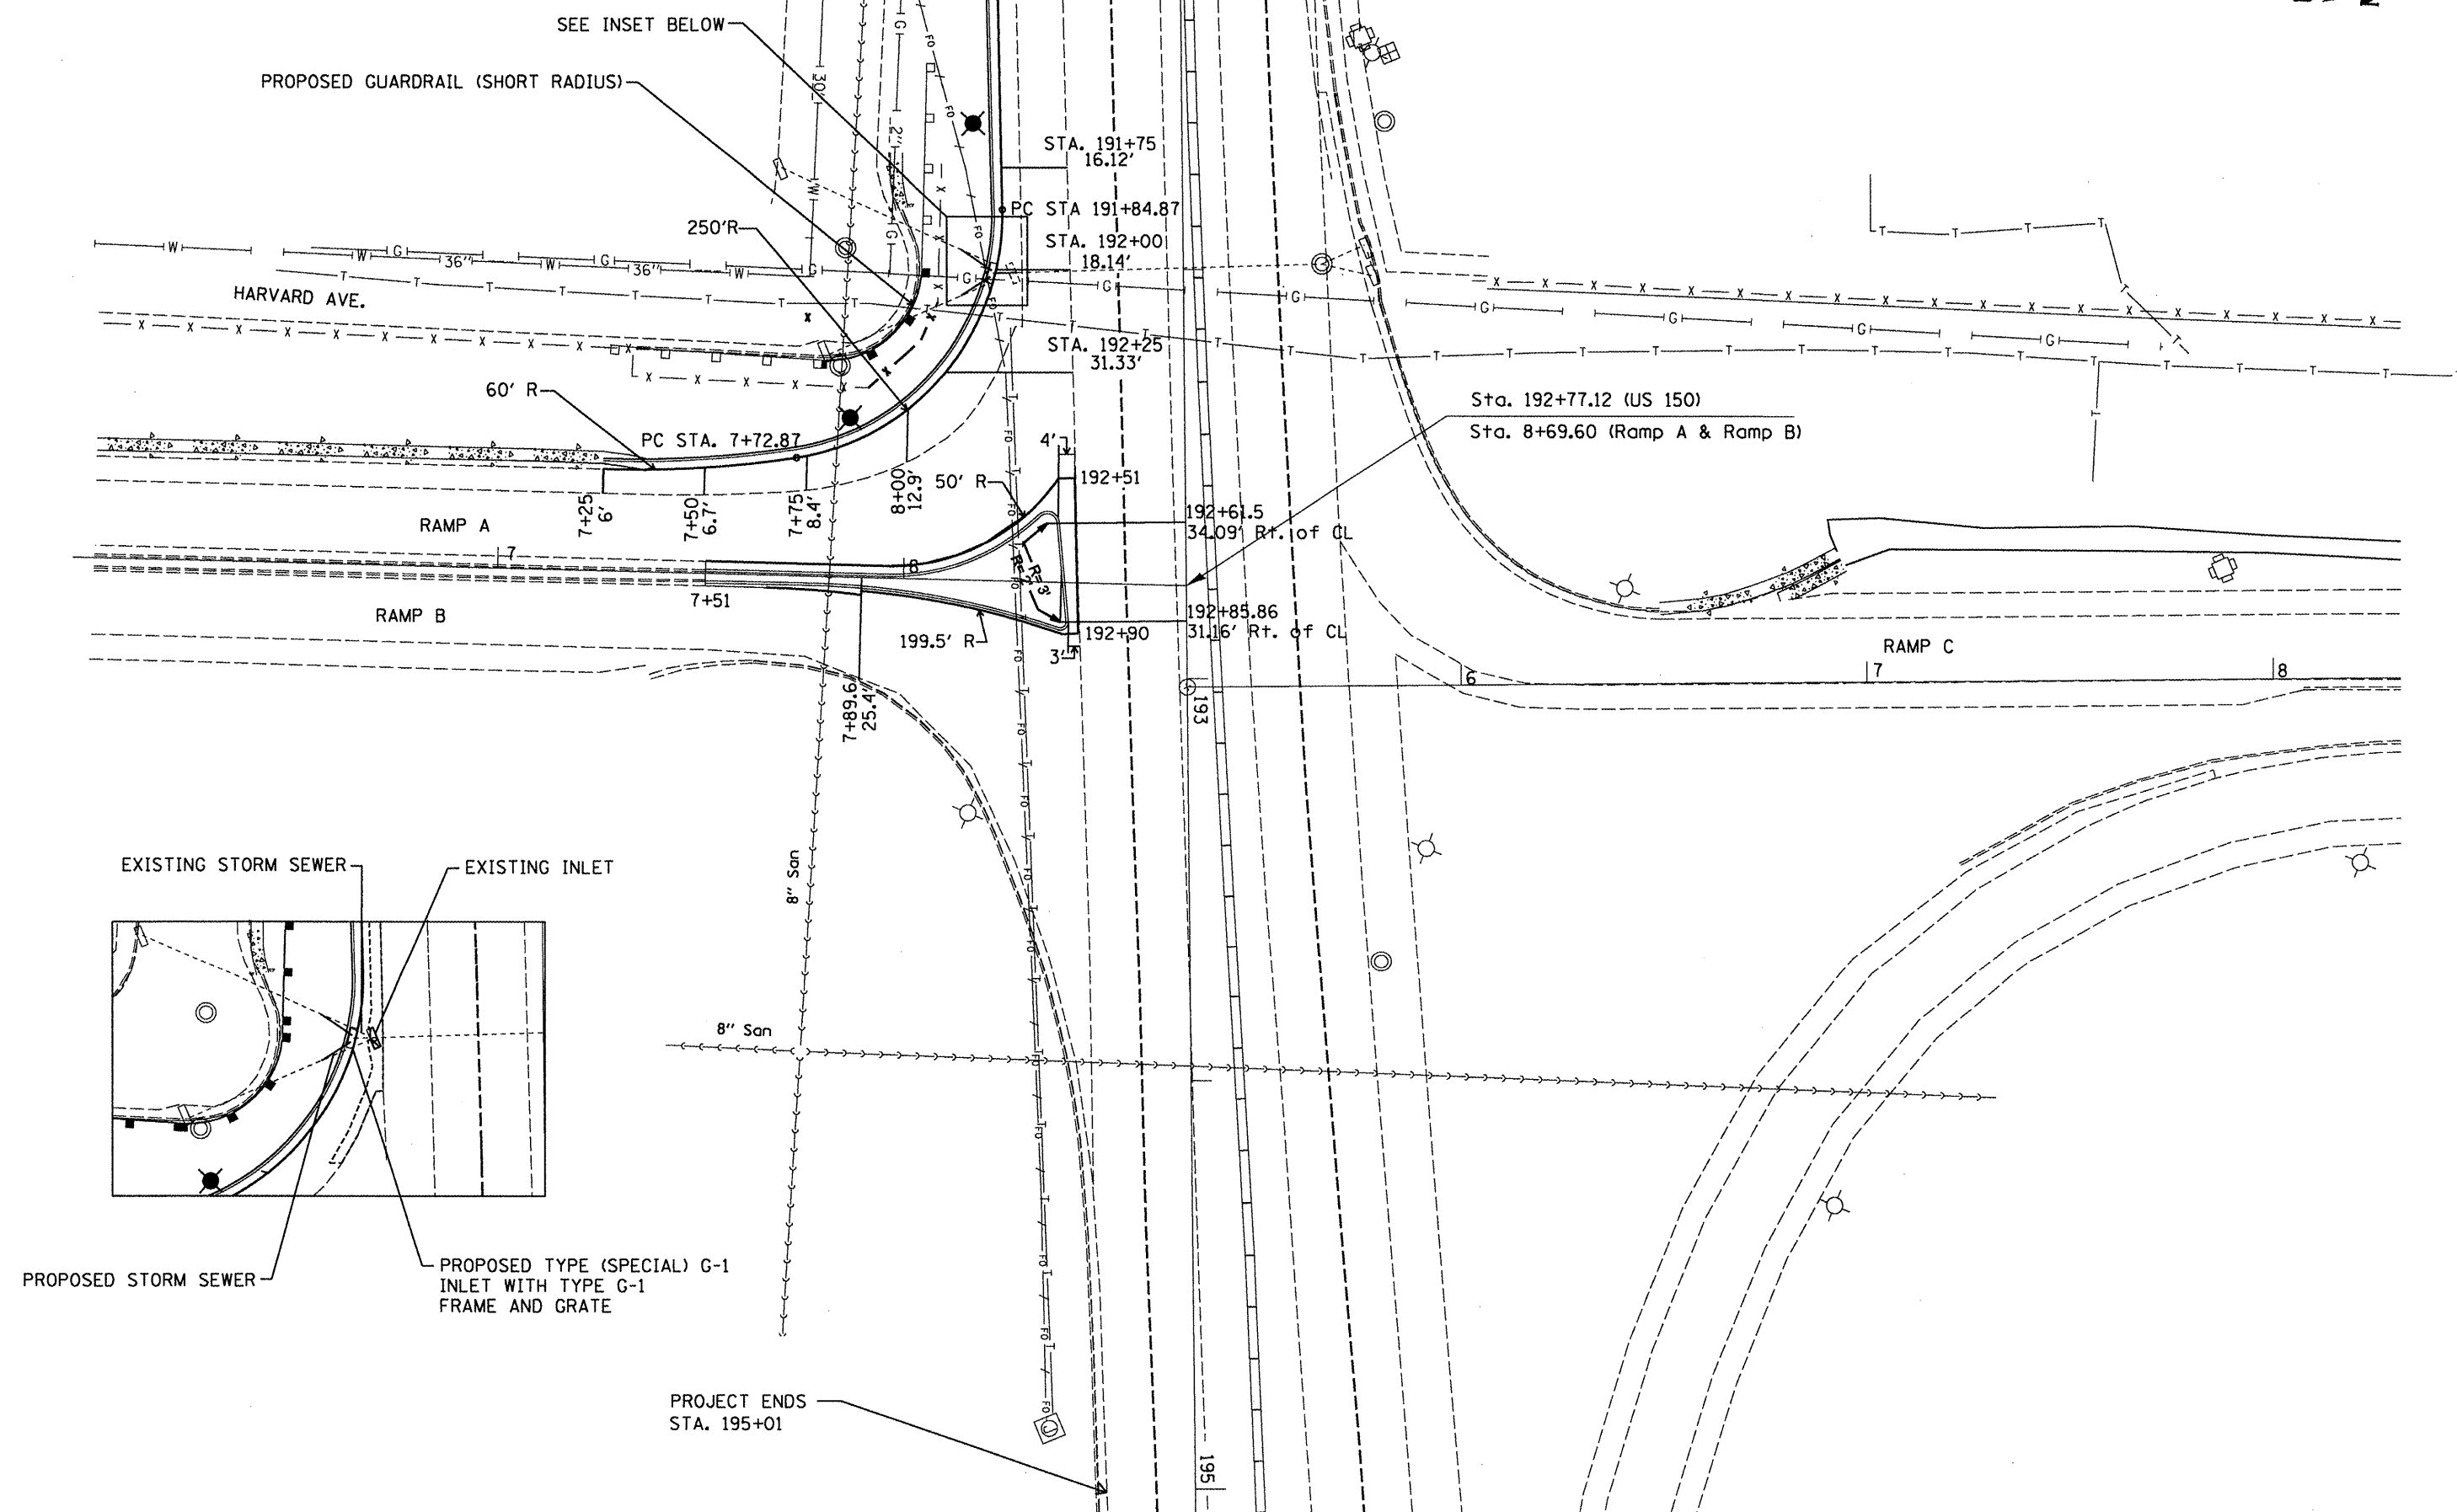

STATE OF ILLINOIS
DEPARTMENT OF TRANSPORTATION

PROPOSED PLAN LAYOUT

FILE NAME =
D468992-sht-plnprf.dgn

USER NAME = longar	DESIGNED -	REVISD -
PLOT SCALE = 40.0016' / IN.	DRAWN -	REVISED -
PLOT DATE = 3/24/2011	CHECKED -	REVISED -
	DATE -	REVISED -

SCALE: _____	SHEET NO. ___ OF ___ SHEETS	STA. _____ TO STA. _____
--------------	-----------------------------	--------------------------

F.A.P. RTE. 317	SECTION 14B	COUNTY PEORIA	TOTAL SHEETS 42	SHEET NO. 12
CONTRACT NO. 68992				
ILLINOIS FED. AID PROJECT				