


DATE	
BY	
DESIGNED	
DRAWN	
CHECKED	
REVISIONS	
NO.	
AREAS CHECKED	
FINAL SURVEY	
NOTE BOOK	
NO.	

DATE	
BY	
DESIGNED	
DRAWN	
CHECKED	
REVISIONS	
NO.	
AREAS CHECKED	
ORIGINAL SURVEY	
NOTE BOOK	
NO.	

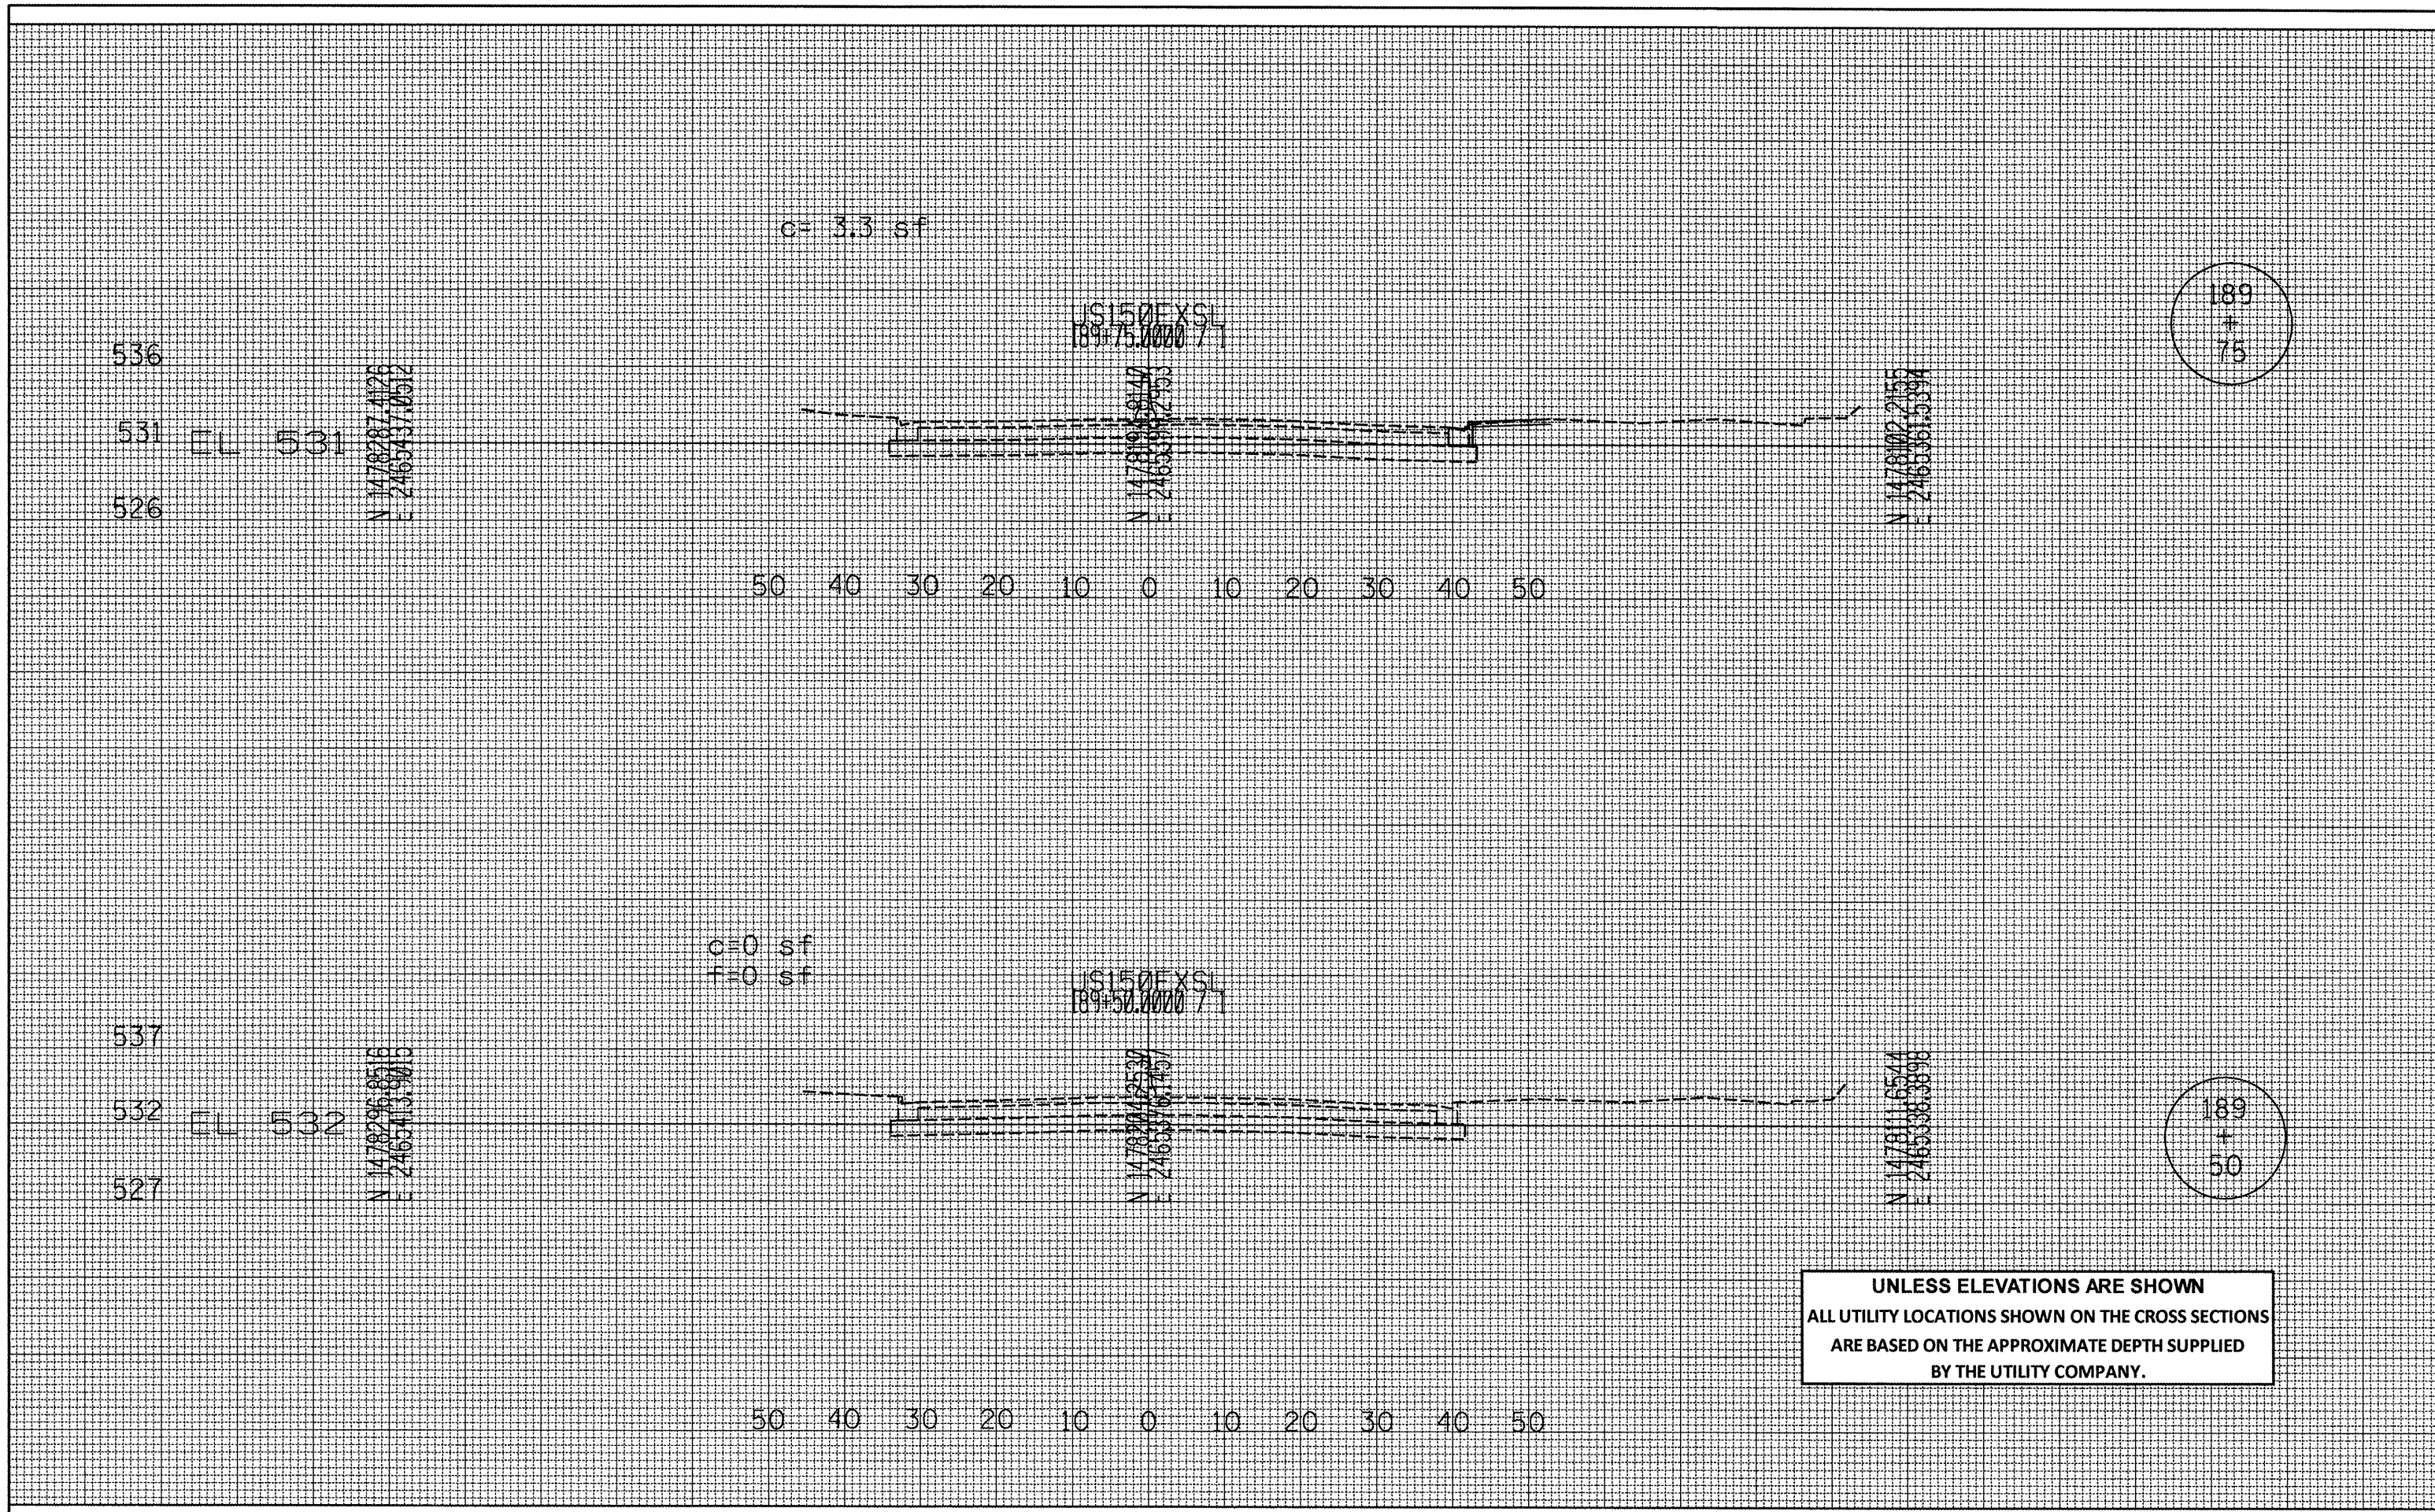

UNLESS ELEVATIONS ARE SHOWN
ALL UTILITY LOCATIONS SHOWN ON THE CROSS SECTIONS
ARE BASED ON THE APPROXIMATE DEPTH SUPPLIED
BY THE UTILITY COMPANY.

FILE NAME = D468992-sht-plnprf.dgn	USER NAME = longsr	DESIGNED - ---	REVISED - ---	STATE OF ILLINOIS DEPARTMENT OF TRANSPORTATION	EXISTING/PROPOSED CROSS SECTIONS			F.A.P. RTE. 317	SECTION 14R	COUNTY PEORIA	TOTAL SHEETS 42	SHEET NO. 25
	PLOT SCALE = 20.0000' / IN.	DRAWN - ---	REVISED - ---		SCALE: _____	SHEET NO. ___ OF ___ SHEETS	STA. _____ TO STA. _____	US150	CONTRACT NO. 68992		ILLINOIS FED. AID PROJECT	
	PLOT DATE = 3/24/2011	CHECKED - ---	REVISED - ---									
		DATE - ---	REVISED - ---									