



DATE	
BY	
SURVEYED	
TEMPLATE	
AREAS	
AREAS CHECKED	
FINAL SURVEY	
NOTE BOOK	
NO.	

DATE	
BY	
SURVEYED	
TEMPLATE	
AREAS	
AREAS CHECKED	
ORIGINAL SURVEY	
NOTE BOOK	
NO.	

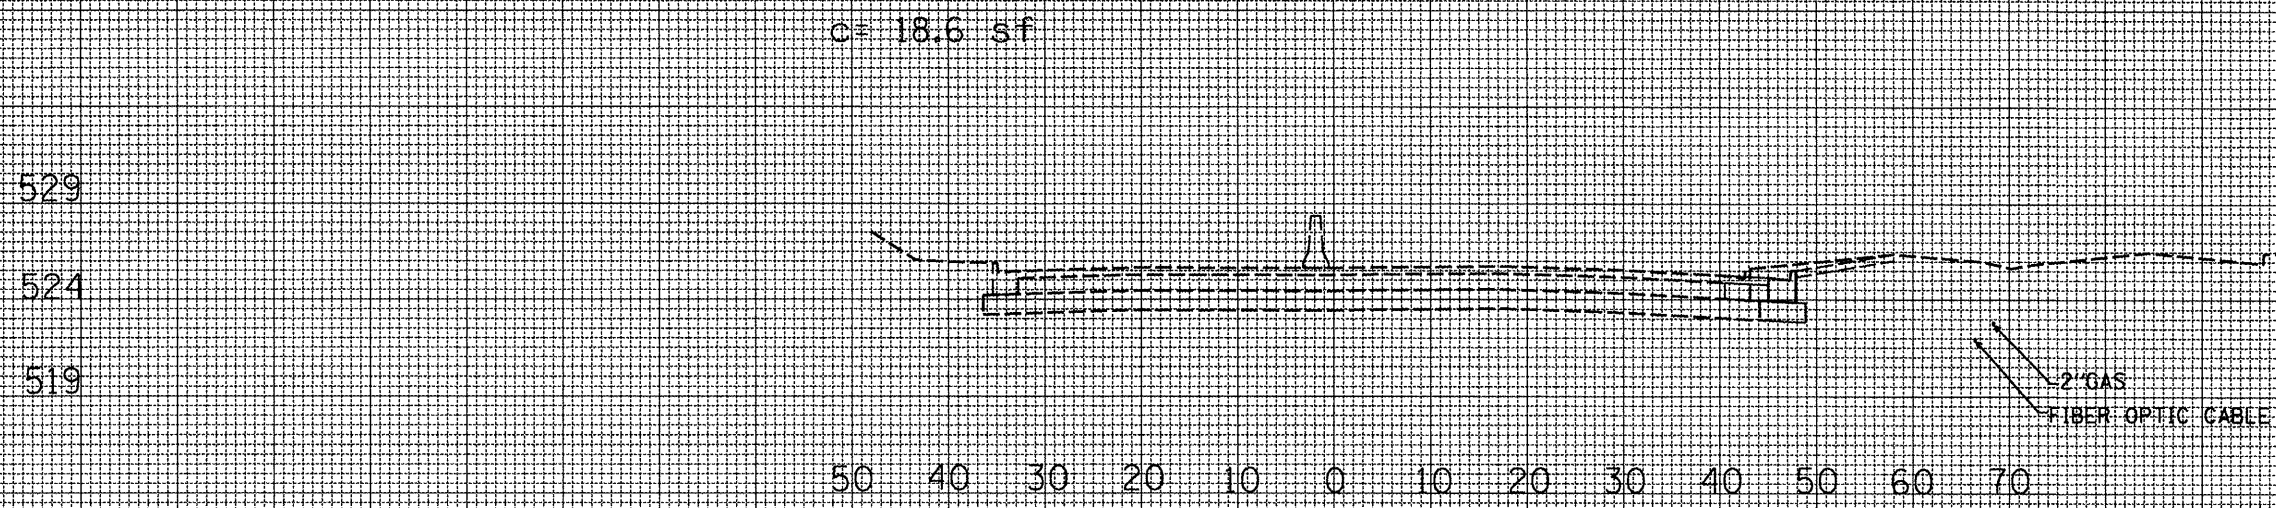

191
+
25

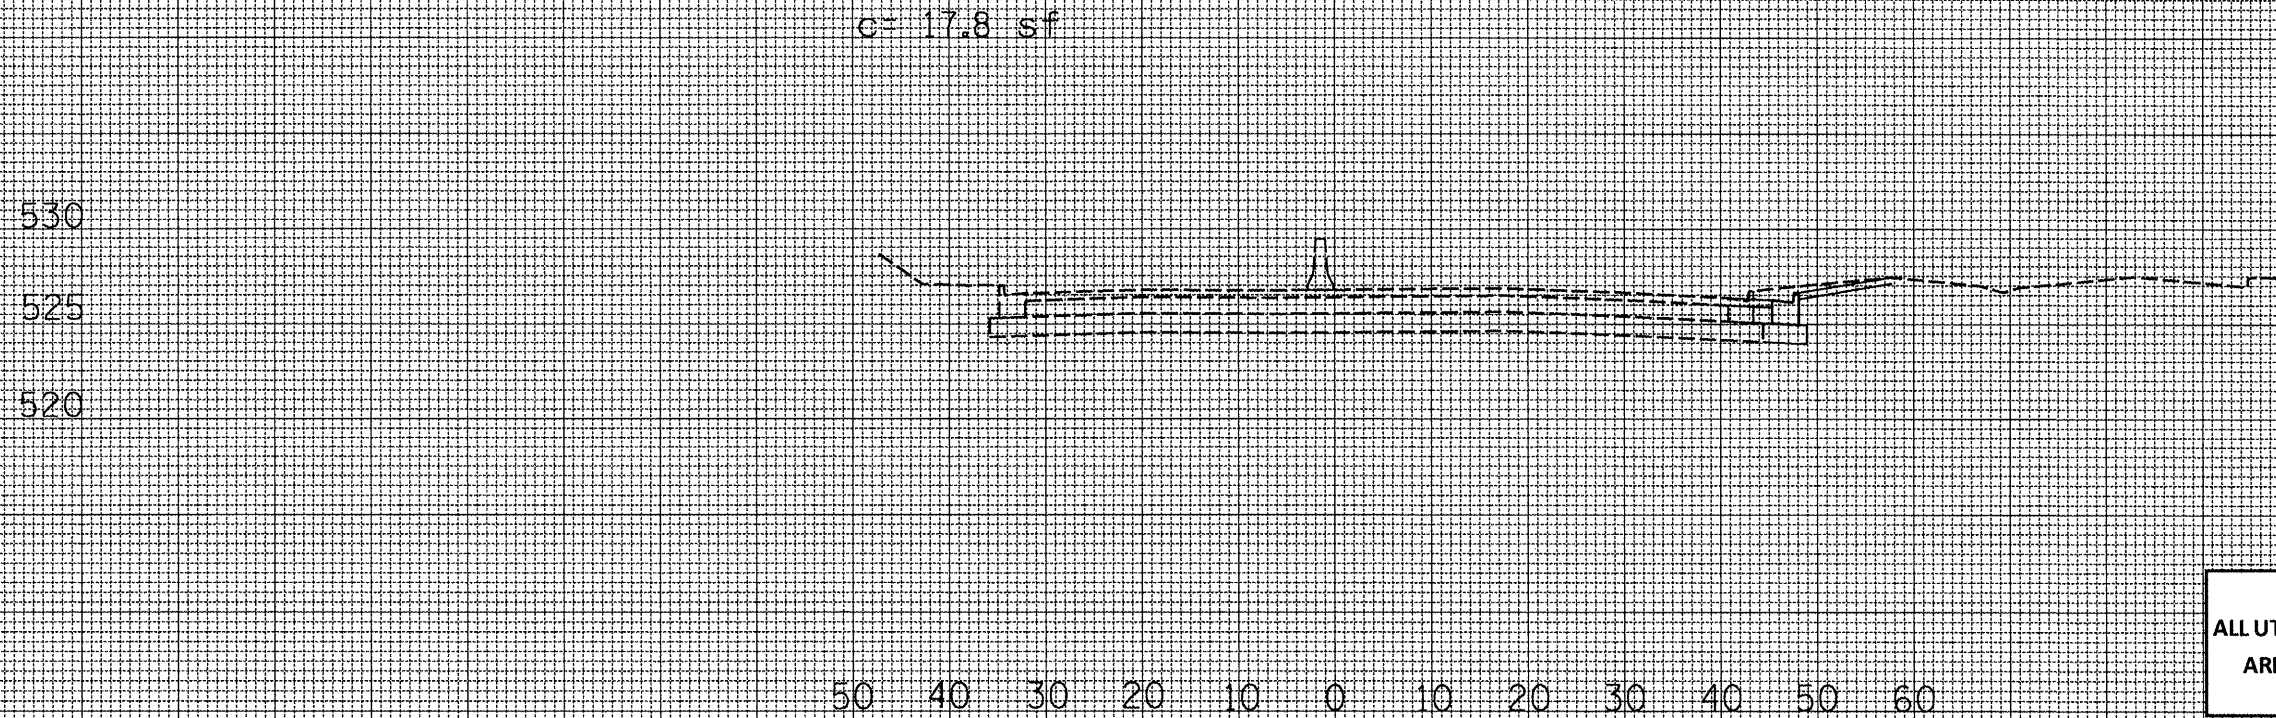

191
+
00

**UNLESS ELEVATIONS ARE SHOWN
ALL UTILITY LOCATIONS SHOWN ON THE CROSS SECTIONS
ARE BASED ON THE APPROXIMATE DEPTH SUPPLIED
BY THE UTILITY COMPANY.**

FILE NAME = D468992-sht-plnprf.dgn	USER NAME = longar	DESIGNED - ---	REVISED - ---	STATE OF ILLINOIS DEPARTMENT OF TRANSPORTATION	EXISTING/PROPOSED CROSS SECTIONS			F.A.P. RTE. 317	SECTION 14R	COUNTY PEORIA	TOTAL SHEETS 42	SHEET NO. 28
	PLOT SCALE = 20.0000' / IN.	DRAWN - ---	REVISED - ---		SCALE: _____	SHEET NO. ____ OF ____ SHEETS	STA. _____ TO STA. _____	US150	CONTRACT NO. 68992		ILLINOIS FED. AID PROJECT	
	PLOT DATE = 3/24/2011	CHECKED - ---	REVISED - ---									
		DATE - ---	REVISED - ---									