


FINAL SURVEY	DESIGNED	BY	DATE
NOTE BOOK NO.	PLOTTED		
	TEMPLATE		
	AREAS		
	CHECKED		

ORIGINAL SURVEY	DESIGNED	BY	DATE
NOTE BOOK NO.	PLOTTED		
	TEMPLATE		
	AREAS		
	CHECKED		

UNLESS ELEVATIONS ARE SHOWN
ALL UTILITY LOCATIONS SHOWN ON THE CROSS SECTIONS
ARE BASED ON THE APPROXIMATE DEPTH SUPPLIED
BY THE UTILITY COMPANY.

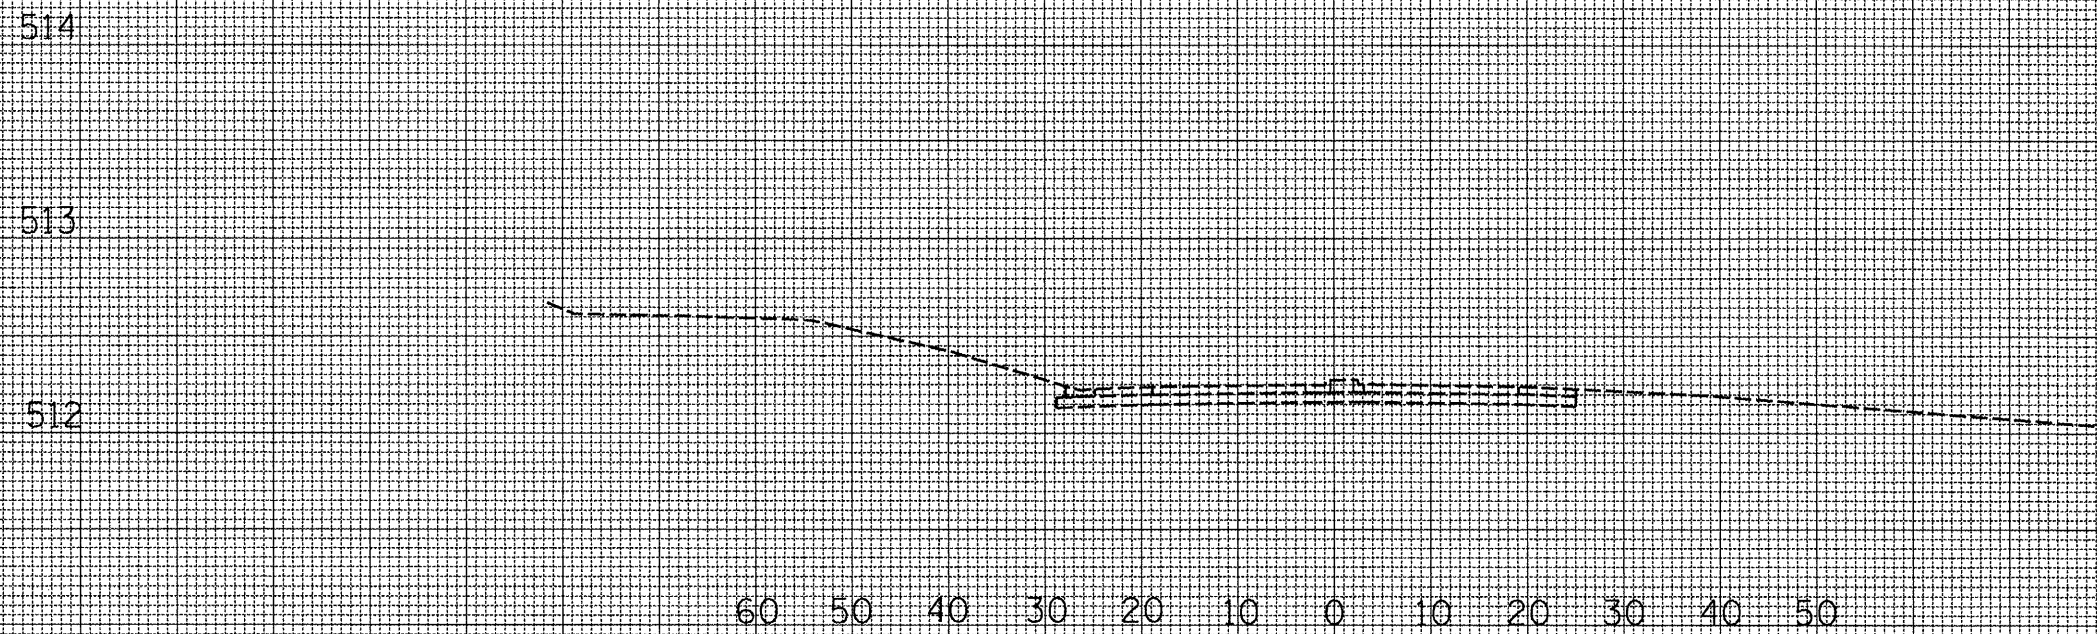

FILE NAME = D468992-sht-plnpr.f.dgn

USER NAME = longar
PLOT SCALE = 20.0000' / IN.
PLOT DATE = 3/24/2011

DESIGNED	-	---	REVISED	-	-----
DRAWN	-	---	REVISED	-	-----
CHECKED	-	---	REVISED	-	-----
DATE	-	---	REVISED	-	-----

STATE OF ILLINOIS
DEPARTMENT OF TRANSPORTATION

EXISTING/PROPOSED CROSS SECTIONS

SCALE: _____ SHEET NO. __ OF __ SHEETS STA. _____ TO STA. _____

F.A.P. RTE.	SECTION	COUNTY	TOTAL SHEETS	SHEET NO.
317	14R	PEORIA	42	31
US150			CONTRACT NO. 68992	
ILLINOIS FED. AID PROJECT				