


|               |      |
|---------------|------|
| FINAL SURVEY  | DATE |
| SURVEYED BY   |      |
| NOTE BOOK NO. |      |
| AREAS CHECKED |      |

|                 |      |
|-----------------|------|
| ORIGINAL SURVEY | DATE |
| SURVEYED BY     |      |
| NOTE BOOK NO.   |      |
| AREAS CHECKED   |      |

UNLESS ELEVATIONS ARE SHOWN  
ALL UTILITY LOCATIONS SHOWN ON THE CROSS SECTIONS  
ARE BASED ON THE APPROXIMATE DEPTH SUPPLIED  
BY THE UTILITY COMPANY.

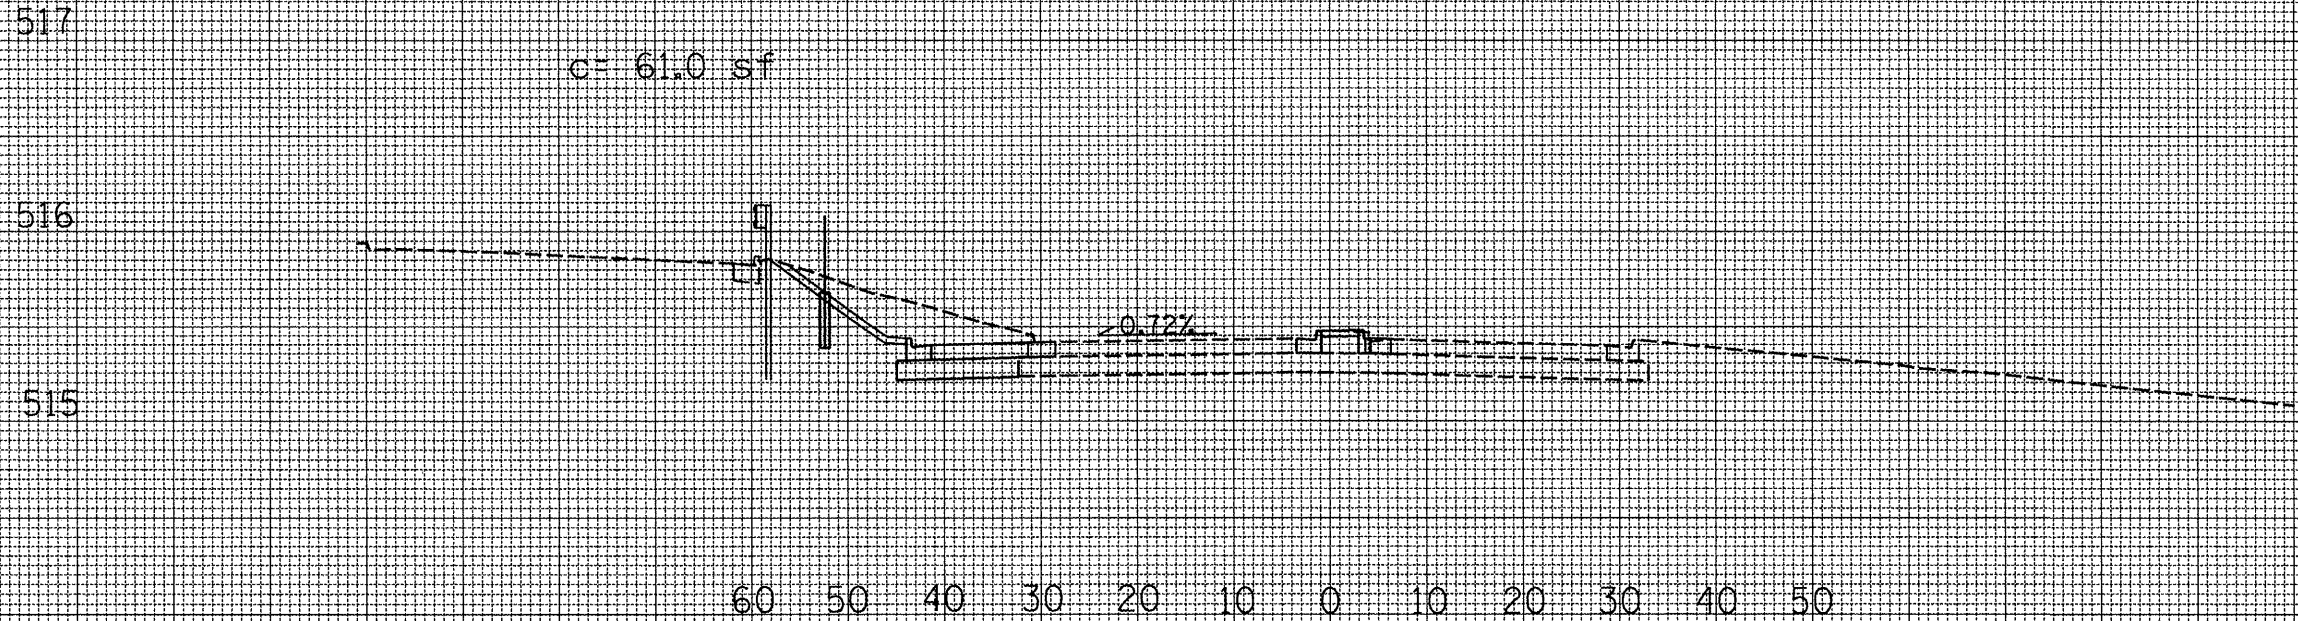

FILE NAME = D468992-sht-plnpr.f.dgn

USER NAME = longsr  
PLOT SCALE = 20.0000' / IN.  
PLOT DATE = 3/24/2011

DESIGNED - ---  
DRAWN - ---  
CHECKED - ---  
DATE - ---

REVISED - ---  
REVISED - ---  
REVISED - ---  
REVISED - ---

STATE OF ILLINOIS  
DEPARTMENT OF TRANSPORTATION

EXISTING/PROPOSED CROSS SECTIONS

SCALE: \_\_\_\_\_ SHEET NO. \_\_\_ OF \_\_\_ SHEETS STA. \_\_\_\_\_ TO STA. \_\_\_\_\_

| F.A.P. RTE.               | SECTION            | COUNTY | TOTAL SHEETS | SHEET NO. |
|---------------------------|--------------------|--------|--------------|-----------|
| 317                       | 14R                | PEORIA | 42           | 33        |
| US150                     | CONTRACT NO. 68992 |        |              |           |
| ILLINOIS FED. AID PROJECT |                    |        |              |           |