


LEGEND


- 1 EXISTING P.C.C. PAVEMENT
- 2 EXISTING PAVEMENT
- 3 EXISTING HOT-MIX ASPHALT OVERLAY
- 4 EXISTING P.C.C. WIDENING
- 5 EXISTING HOT-MIX ASPHALT WIDENING
- 6 EXISTING HOT-MIX ASPHALT SHOULDER
- 7 EXISTING AGGREGATE SHOULDER

- 10 PROPOSED HOT-MIX ASPHALT SURFACE REMOVAL 3/4"
- 11 PROPOSED PAVEMENT REMOVAL
- 12 PROPOSED HOT-MIX ASPHALT SHOULDER REMOVAL
- 13 PROPOSED SUB BASE GRANULAR MATERIAL, TYPE A, 12"
- 14 PROPOSED P.C.C. BASE COURSE 10"
- 15 PROPOSED HOT-MIX ASPHALT BASE COURSE 6.5"
- 16 PROPOSED STRIP REFLECTIVE CRACK CONTROL
- 17 PROPOSED LEVELING BINDER 1"
- 18 PROPOSED HOT-MIX ASPHALT SURFACE COURSE 1.5"
- 19 PROPOSED HOT-MIX ASPHALT SHOULDER 8"
- 20 PROPOSED HOT-MIX ASPHALT SHOULDER 2.5"
- 21 PROPOSED AGGREGATE SHOULDER 6"
- 22 PROPOSED AGGREGATE SHOULDER
- 23 PROPOSED FURNISH & PLACE TOPSOIL 4"
- 24 PROPOSED FURNISHED EXCAVATION
- 25 PROPOSED 3/4" TIE BARS 24" @ 24" CENTERS

NOTE: TIE BARS SHALL NOT BE PAID FOR SEPARATELY AS PER ARTICLE 508.07

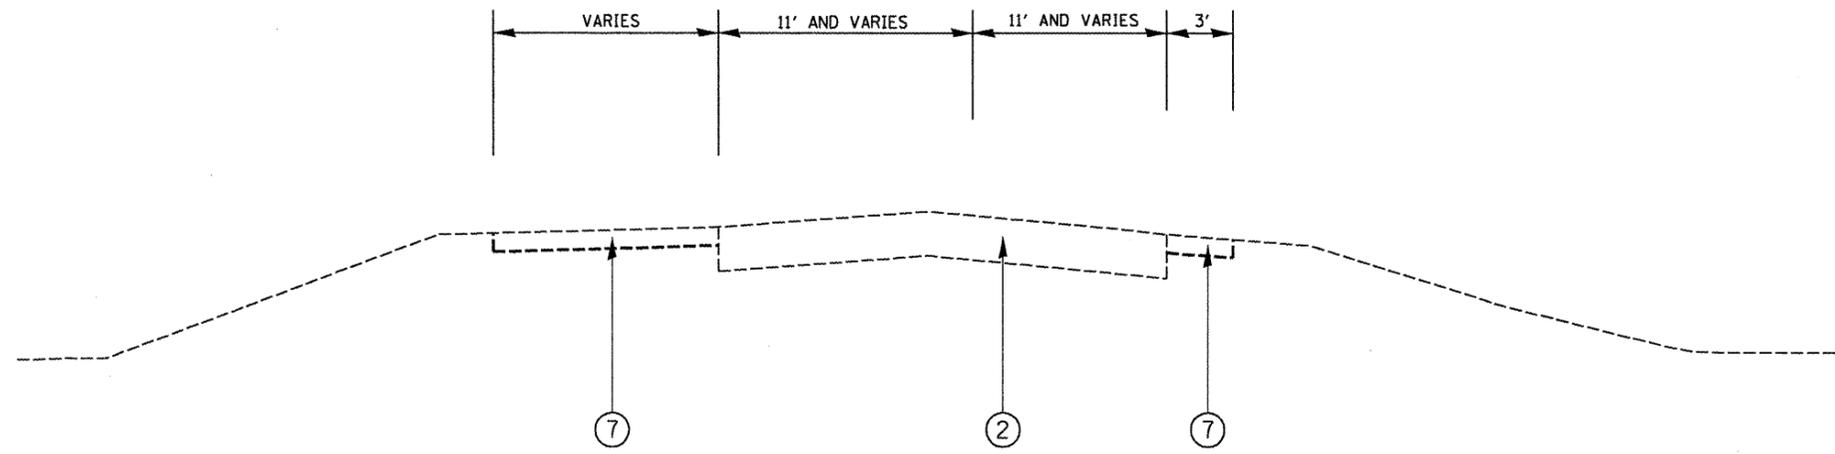

EXISTING TYPICAL SECTION #3
HART LN STA 7+93 TO 9+74

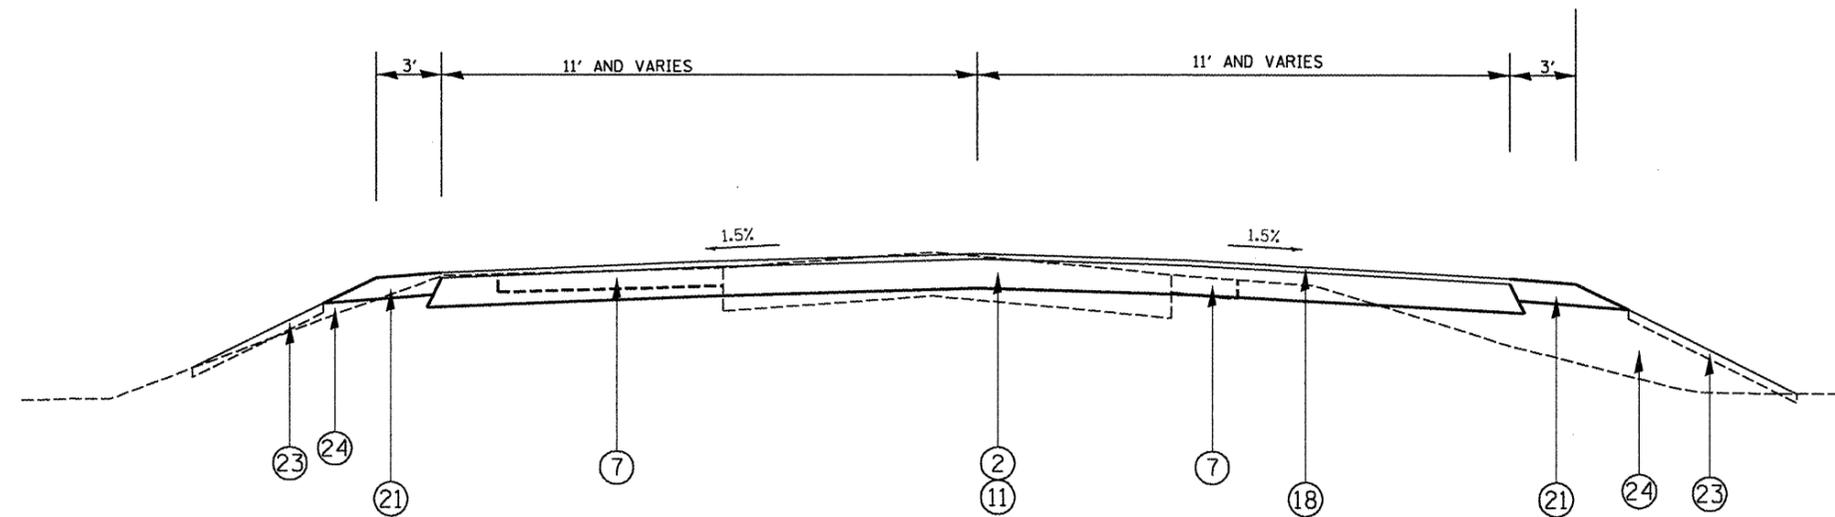

PROPOSED TYPICAL SECTION #3
HART LN STA 7+93 TO 9+74

NOT TO SCALE

FILE NAME = 0468993-ah-typical.dgn	USER NAME = hudelsonme	DESIGNED -	REVISED -	STATE OF ILLINOIS DEPARTMENT OF TRANSPORTATION	TYPICAL SECTIONS	F.A.P. RTE. 318	SECTION 4W-2, RS-3	COUNTY PEORIA	TOTAL SHEETS 37	SHEET NO. 8
PLOT SCALE = 40.0000' / IN.		CHECKED -	REVISED -	SCALE: SHEET NO. OF SHEETS STA. TO STA.		CONTRACT NO. 68993				
PLOT DATE = 3/14/2011		DATE -	REVISED -	ILLINOIS FED. AID PROJECT						