


UNLESS ELEVATIONS ARE SHOWN
ALL UTILITY LOCATIONS SHOWN ON THE CROSS SECTIONS
ARE BASED ON THE APPROXIMATE DEPTH SUPPLIED BY
THE UTILITY COMPANY

| | |
|---------------|--|
| DATE | |
| BY | |
| FINAL SURVEY | |
| PLOTTED | |
| TEMPLATE | |
| NOTE BOOK | |
| AREAS CHECKED | |
| NO. | |

| | |
|-----------------|--|
| DATE | |
| BY | |
| ORIGINAL SURVEY | |
| PLOTTED | |
| TEMPLATE | |
| NOTE BOOK | |
| AREAS CHECKED | |
| NO. | |

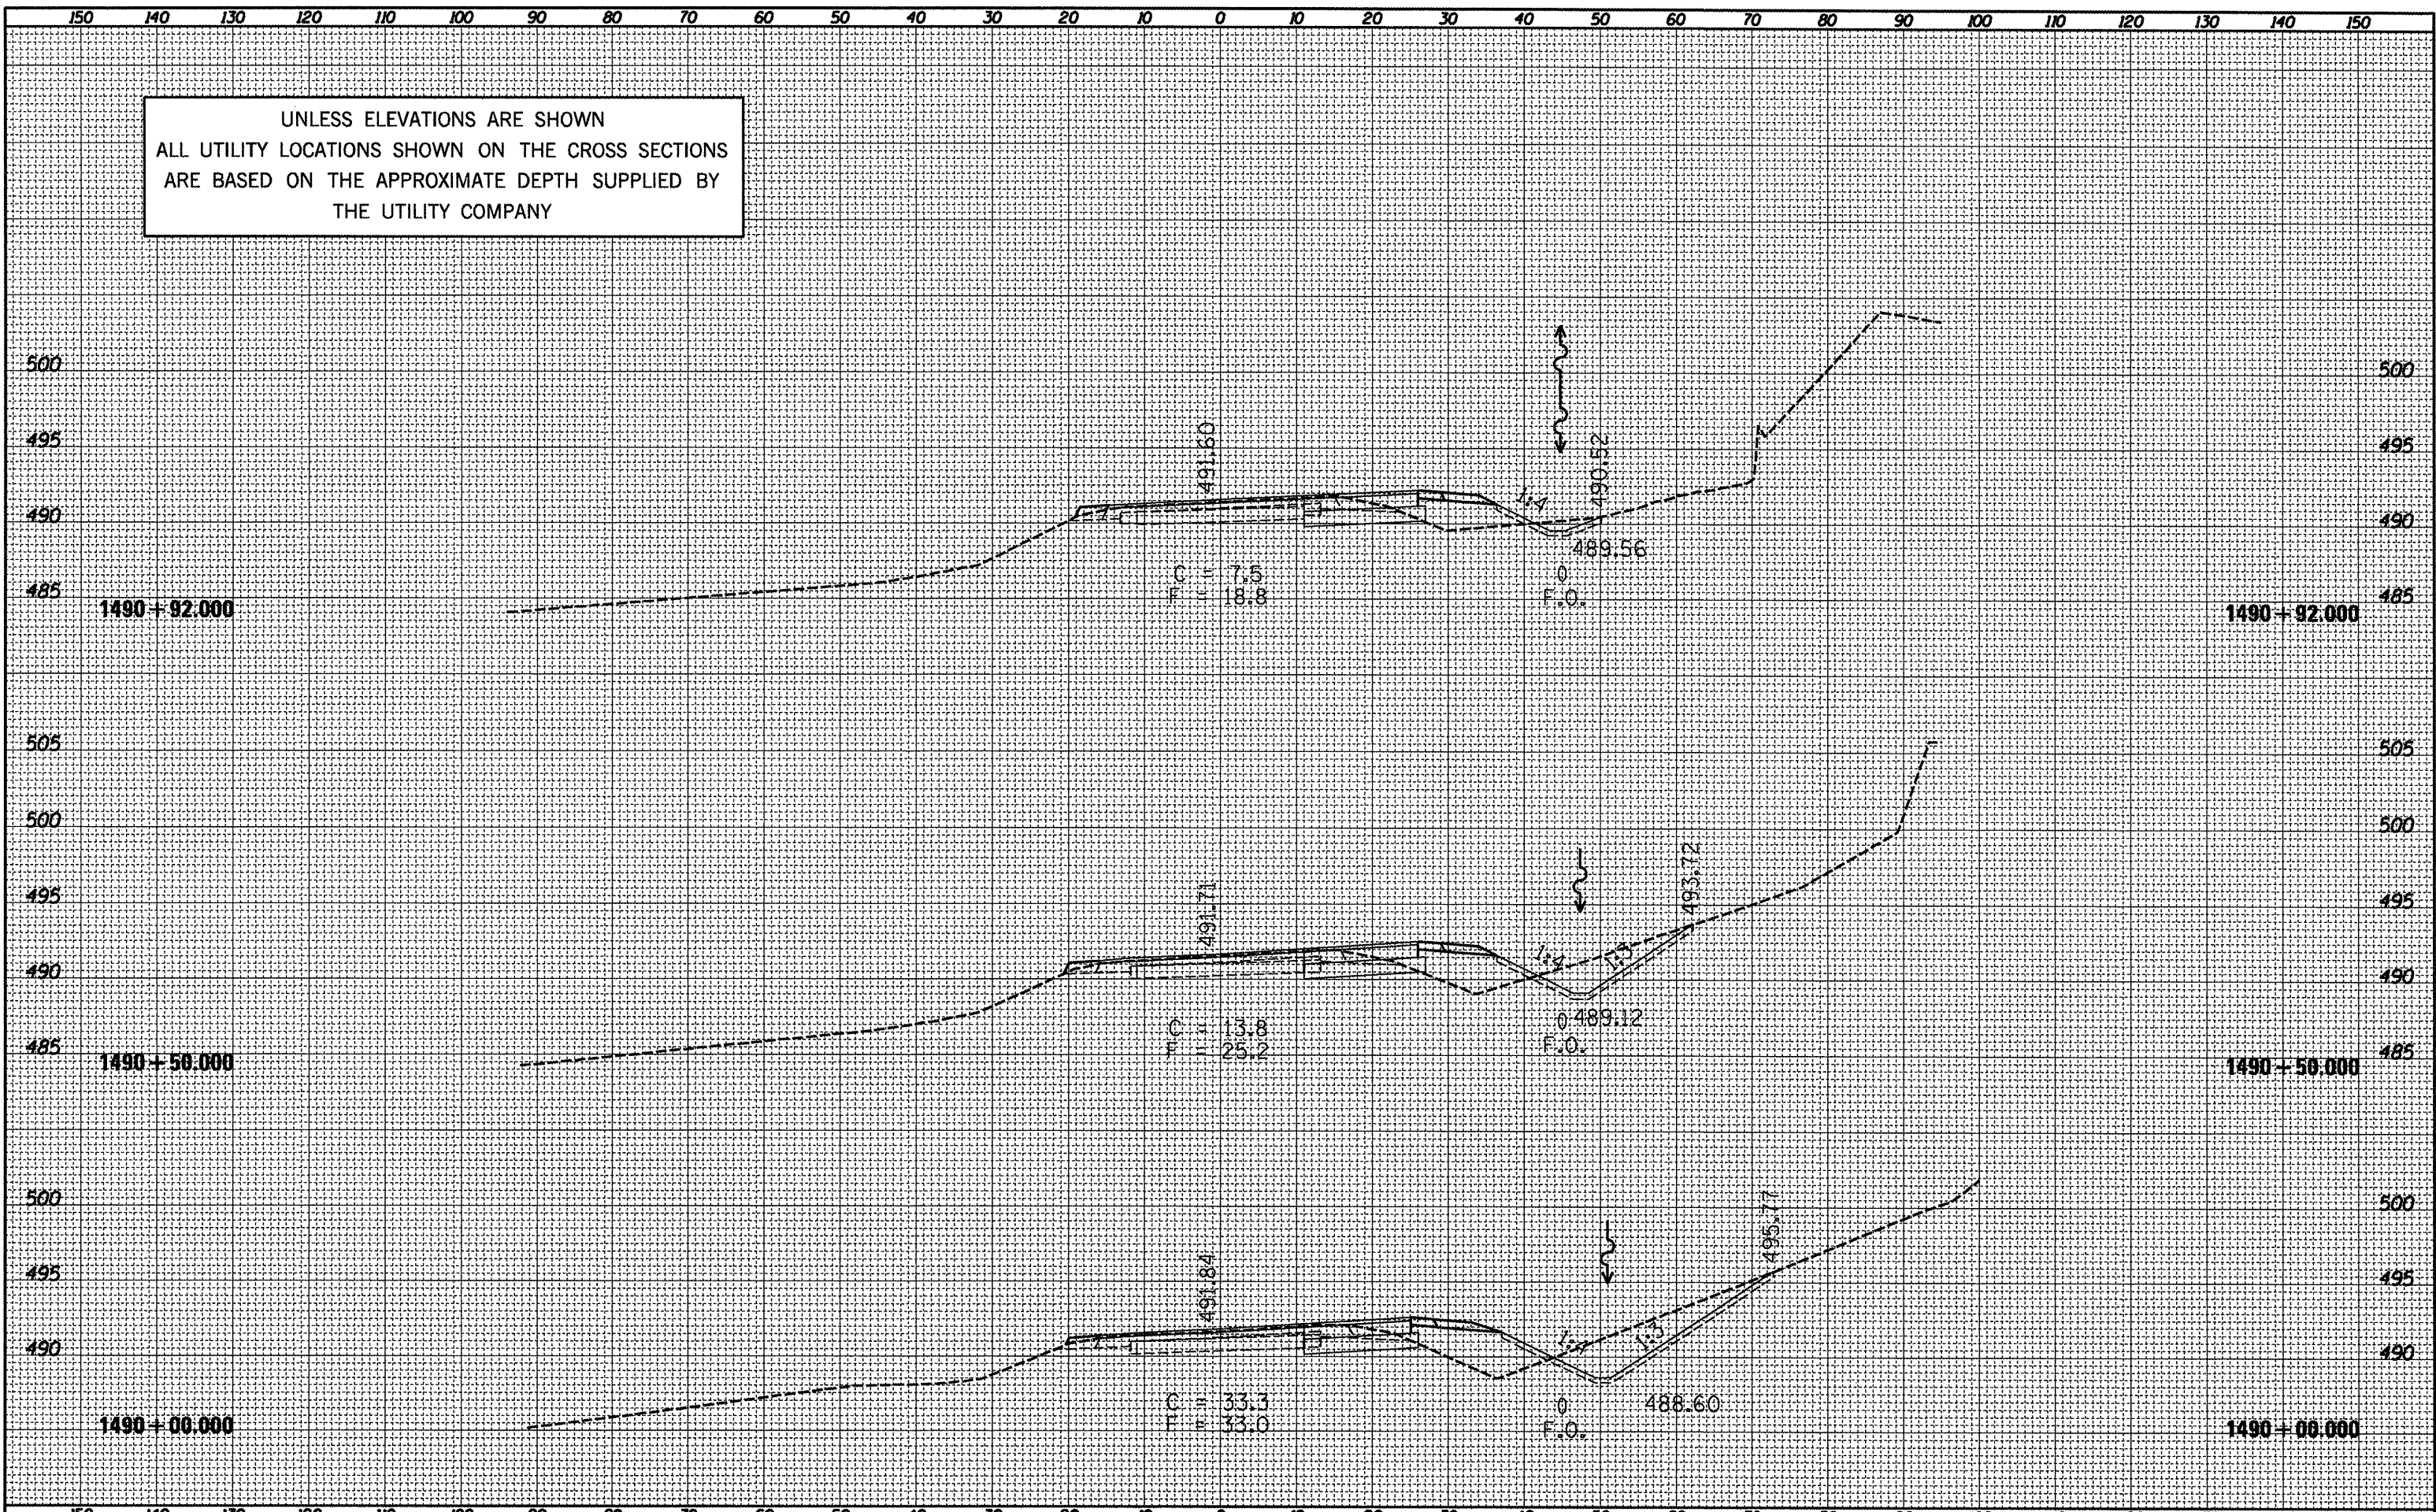

FILE NAME = D468993-sht-plan.dgn

| | | |
|-----------------------------|------------|-----------|
| USER NAME = hudelsonme | DESIGNED - | REVISED - |
| PLOT SCALE = 28,8000' / IN. | DRAWN - | REVISED - |
| PLOT DATE = 3/14/2011 | CHECKED - | REVISED - |
| | DATE - | REVISED - |

STATE OF ILLINOIS
DEPARTMENT OF TRANSPORTATION

CROSS SECTIONS - IL 29
SCALE: SHEET NO. OF SHEETS STA. 1490+00.00 TO STA. 1490+92.00

| | | | | |
|---------------------------|--------------------|---------------|-----------------|--------------|
| F.A.P. RT# 318 | SECTION 4W-2, RS-3 | COUNTY PEORIA | TOTAL SHEETS 37 | SHEET NO. 27 |
| CONTRACT NO. 68993 | | | | |
| ILLINOIS FED. AID PROJECT | | | | |