


UNLESS ELEVATIONS ARE SHOWN  
ALL UTILITY LOCATIONS SHOWN ON THE CROSS SECTIONS  
ARE BASED ON THE APPROXIMATE DEPTH SUPPLIED BY  
THE UTILITY COMPANY

DATE	
BY	
FINAL SURVEY	
PLOTTED	
TEMPLATE	
NOTE BOOK	
AREAS CHECKED	
NO.	

DATE	
BY	
ORIGINAL SURVEY	
PLOTTED	
TEMPLATE	
NOTE BOOK	
AREAS CHECKED	
NO.	

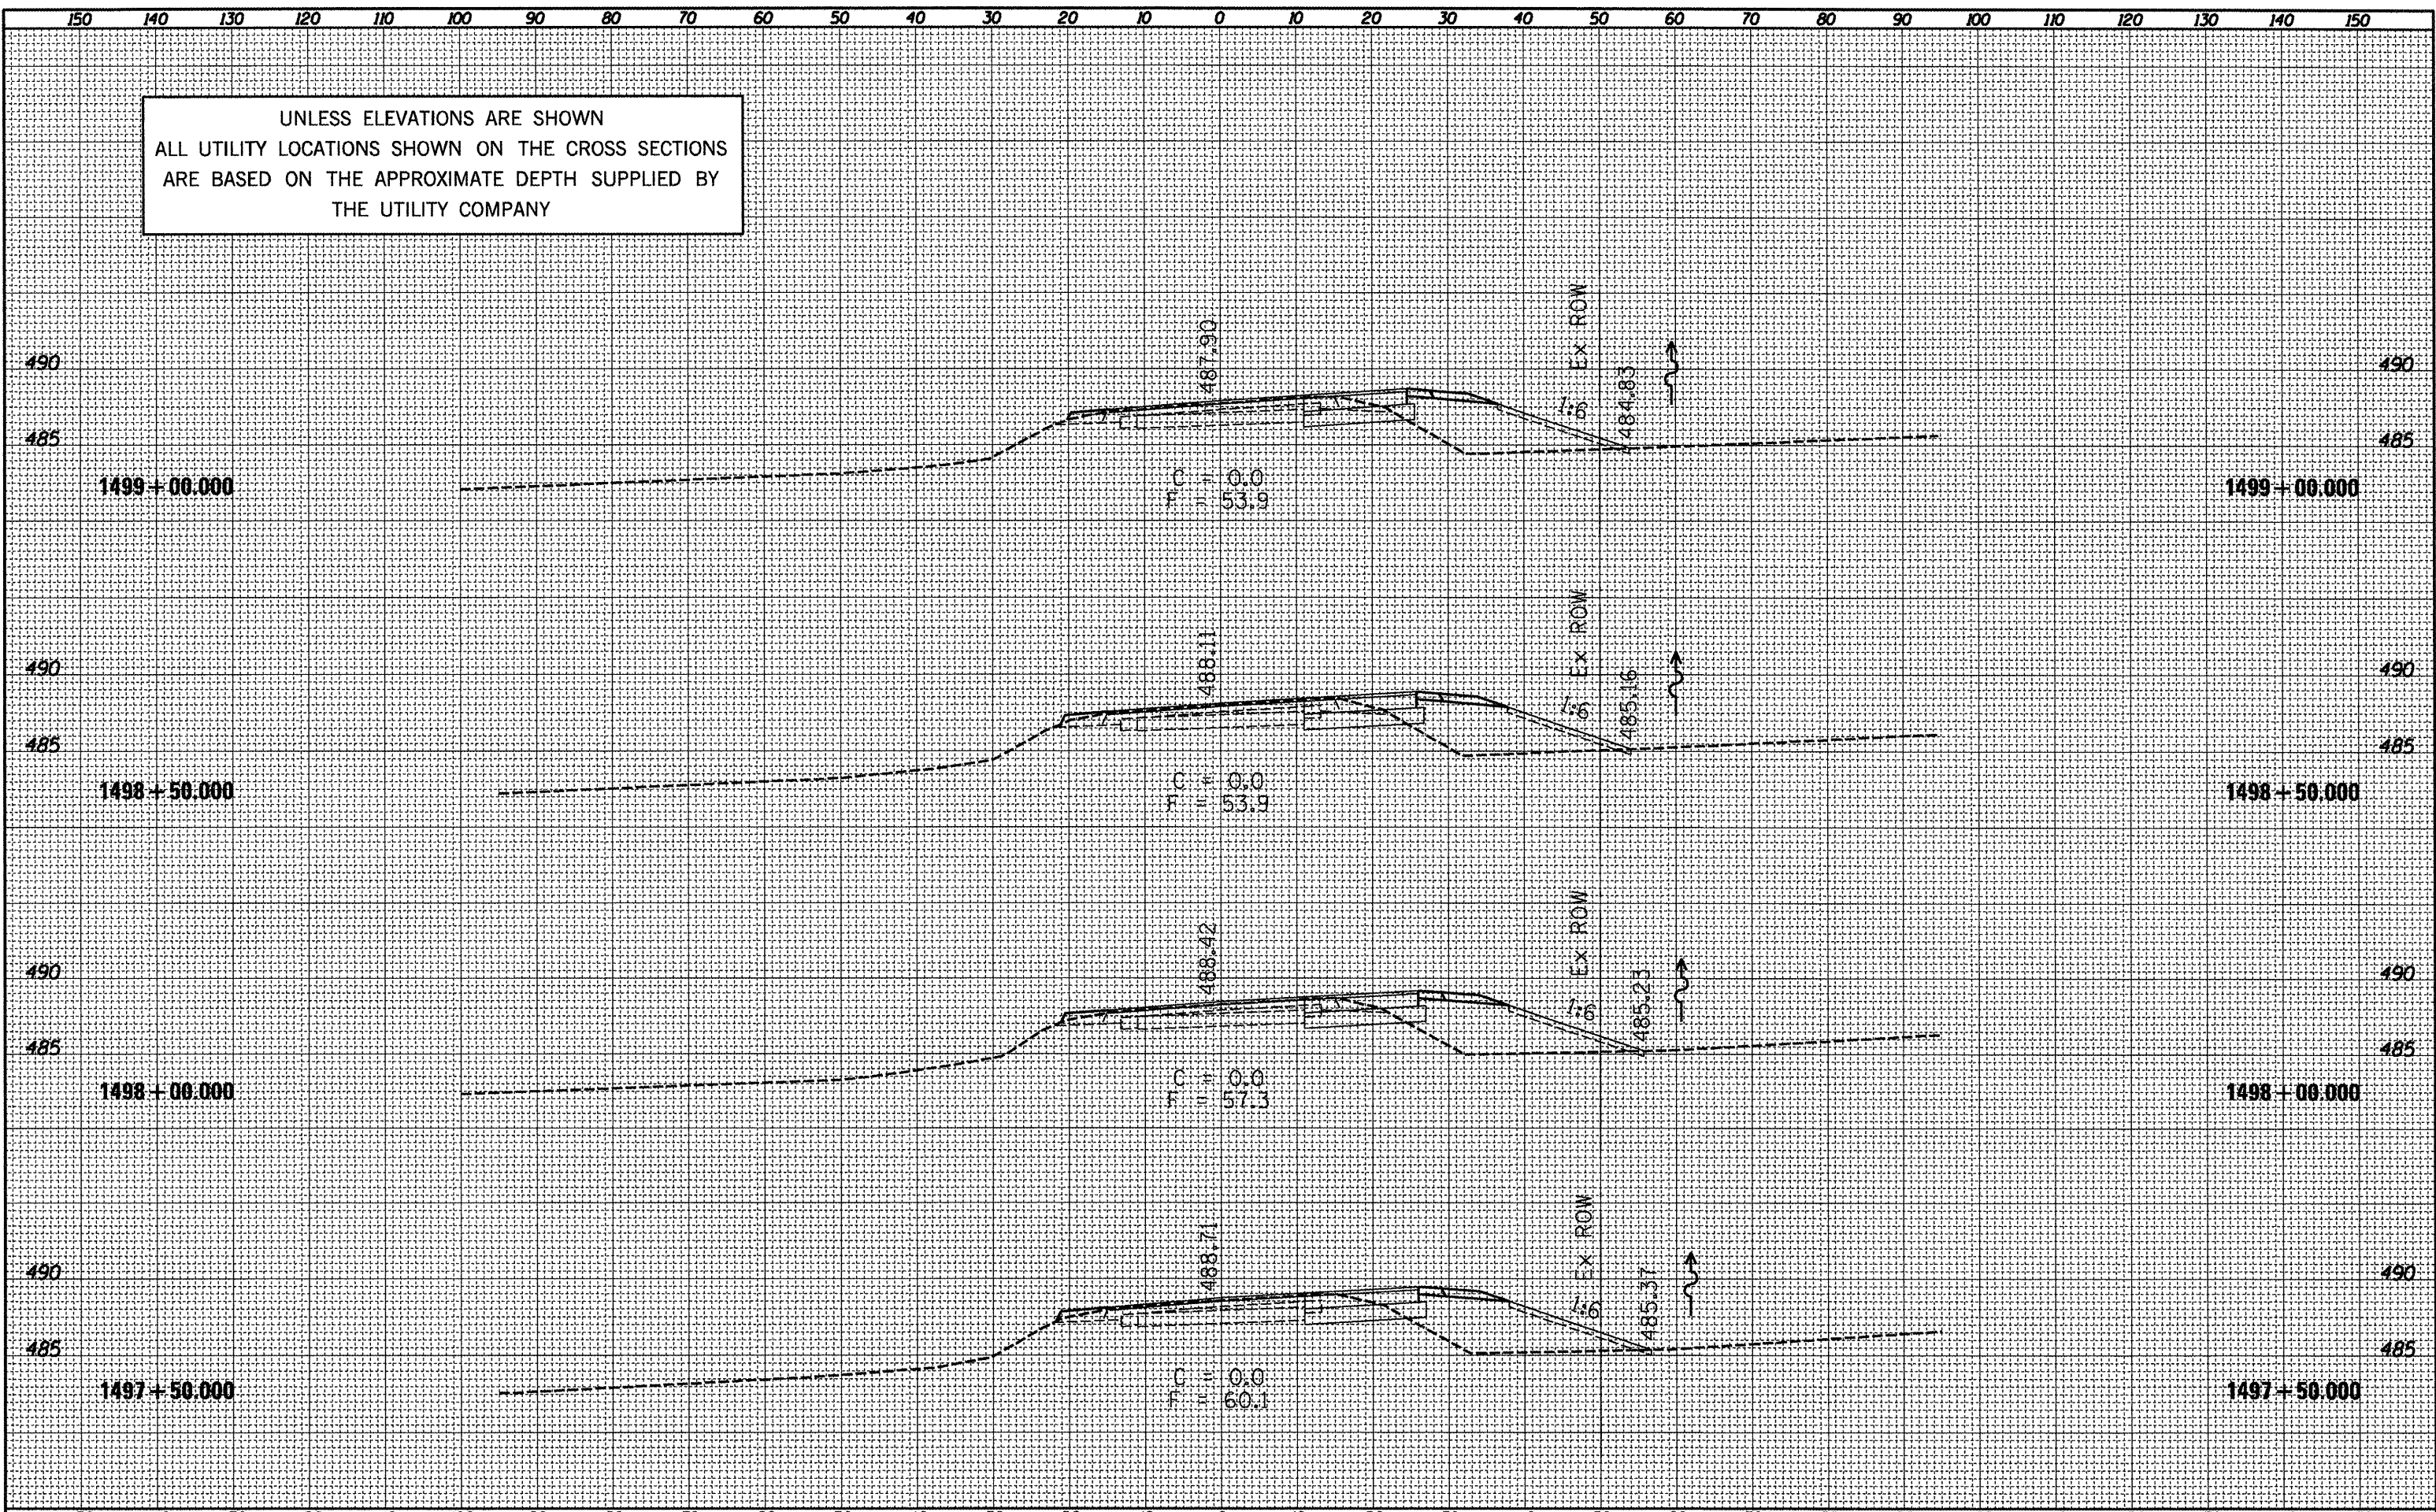

FILE NAME =  
D:\68993\sh-t-plan.dgn

USER NAME = hudelsonme  
DESIGNED -  
DRAWN -  
CHECKED -  
DATE -

REVISED -  
REVISED -  
REVISED -  
REVISED -

STATE OF ILLINOIS  
DEPARTMENT OF TRANSPORTATION

CROSS SECTIONS - IL 29  
SCALE: SHEET NO. OF SHEETS STA. 1497+50.000 TO STA. 1499+00.000

F.A.P. RTE. 318	SECTION 4W-2, RS-3	COUNTY PEORIA	TOTAL SHEETS 37	SHEET NO. 32
CONTRACT NO. 68993				
ILLINOIS FED. AID PROJECT				