


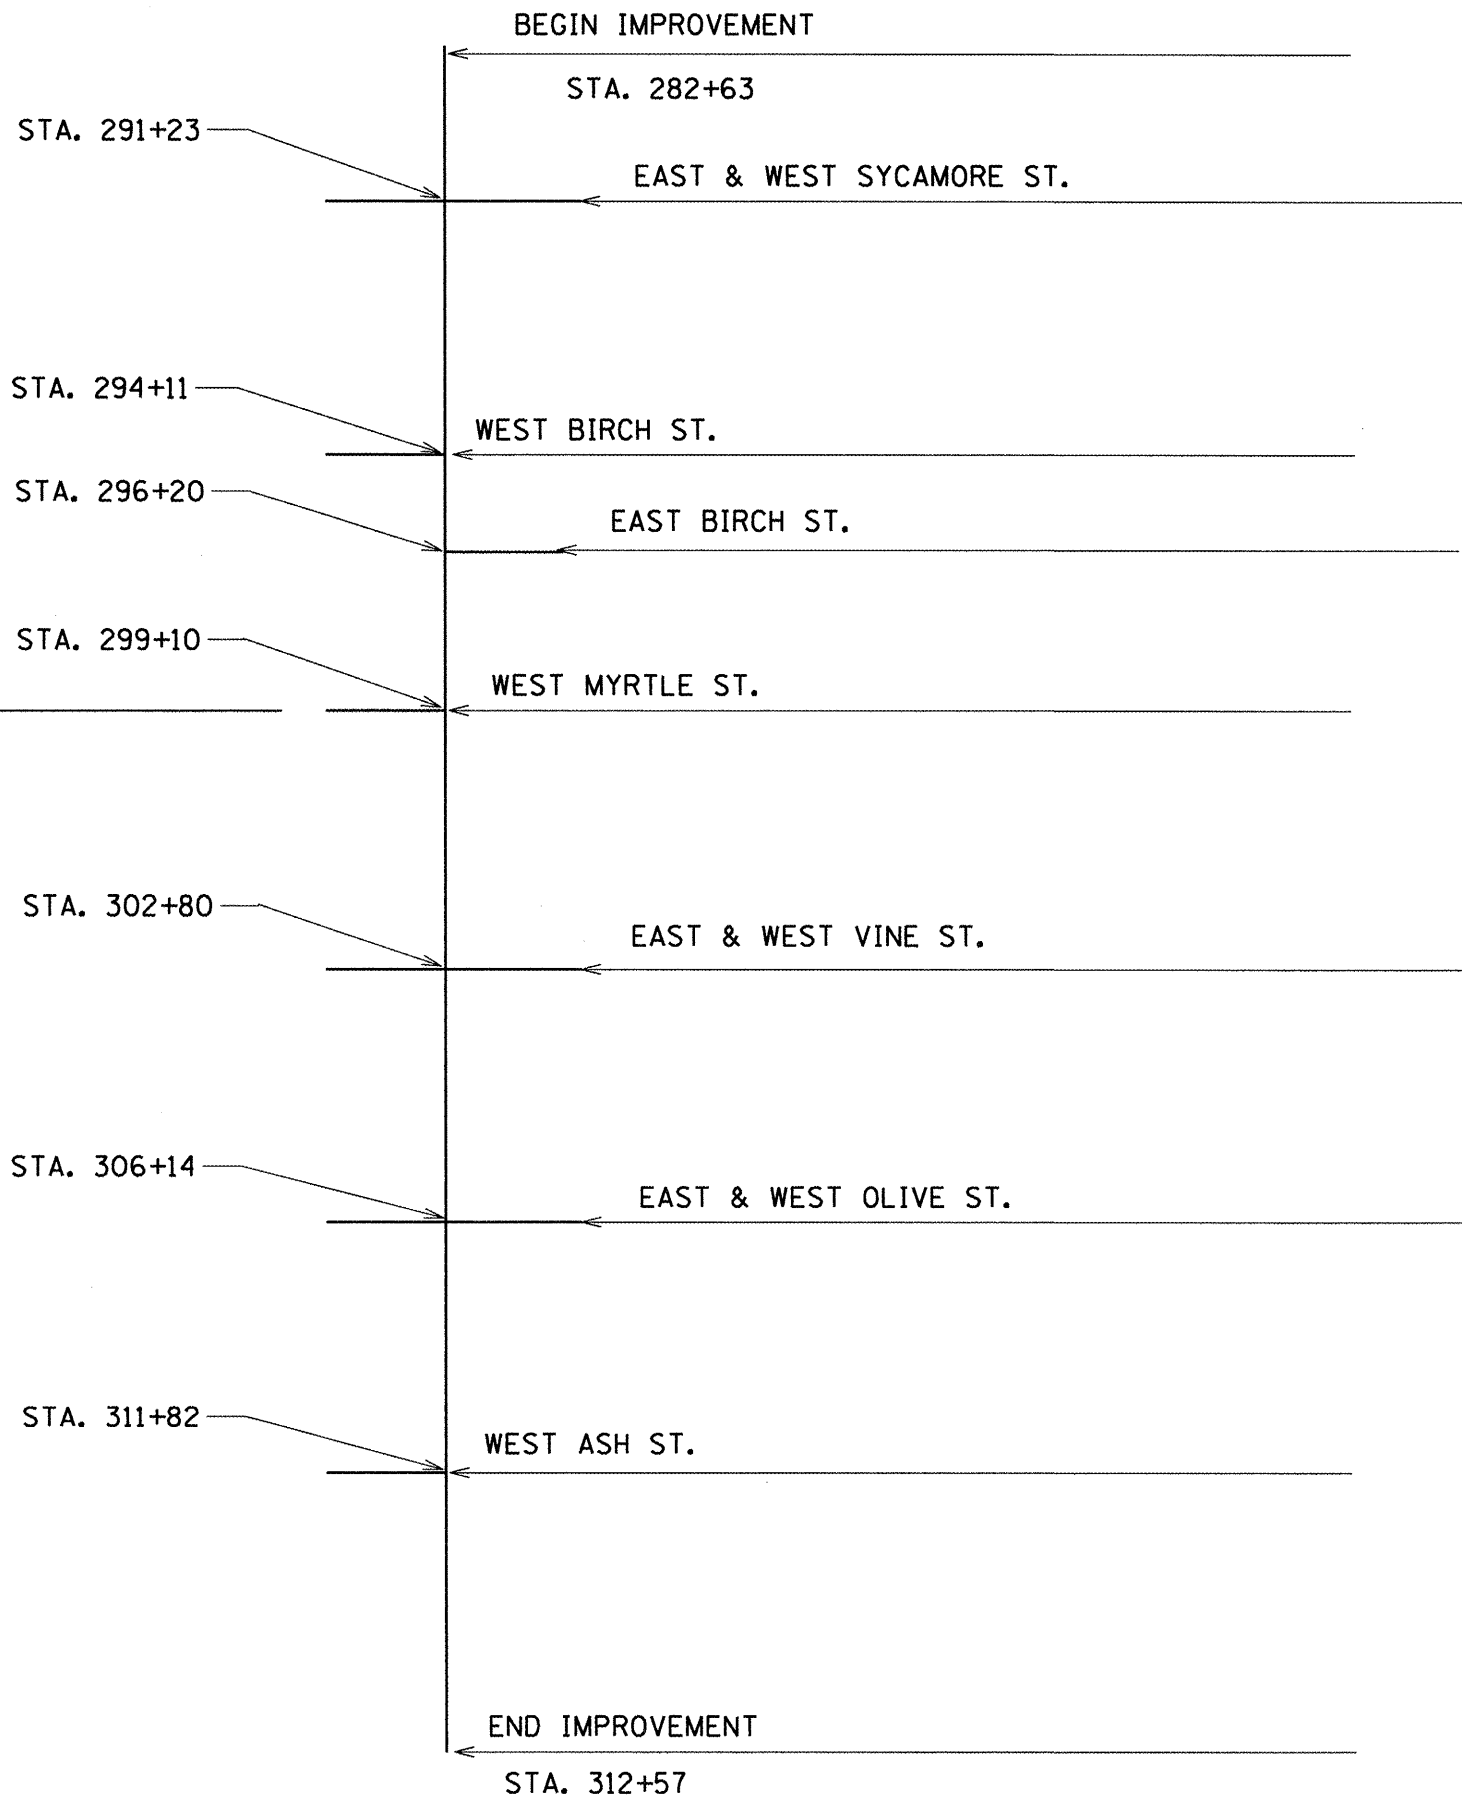

PATCHING SURVEY UNIT 1

PATCHING SURVEY UNIT 2



FILE NAME = 68978.dgn	USER NAME = oppenzeller,jj	DESIGNED - ---	REVISED - ---	<b>STATE OF ILLINOIS DEPARTMENT OF TRANSPORTATION</b>	<b>LINE DIAGRAM</b>	F.A.P. RTE.	SECTION	COUNTY	TOTAL SHEETS	SHEET NO.
	PLOT SCALE = 1:8014 ' / IN.	CHECKED - ---	REVISED - ---			22	135RS-7	FULTON	29	22
	PLOT DATE = 3/22/2011	DATE - ---	REVISED - ---			CONTRACT NO.68A32			ILLINOIS FED. AID PROJECT	
	SCALE: _____ SHEET NO. ___ OF ___ SHEETS		STA. _____ TO STA. _____							