


# Information Only 090-0139 Location 2

## 42" PLATE GIRDER

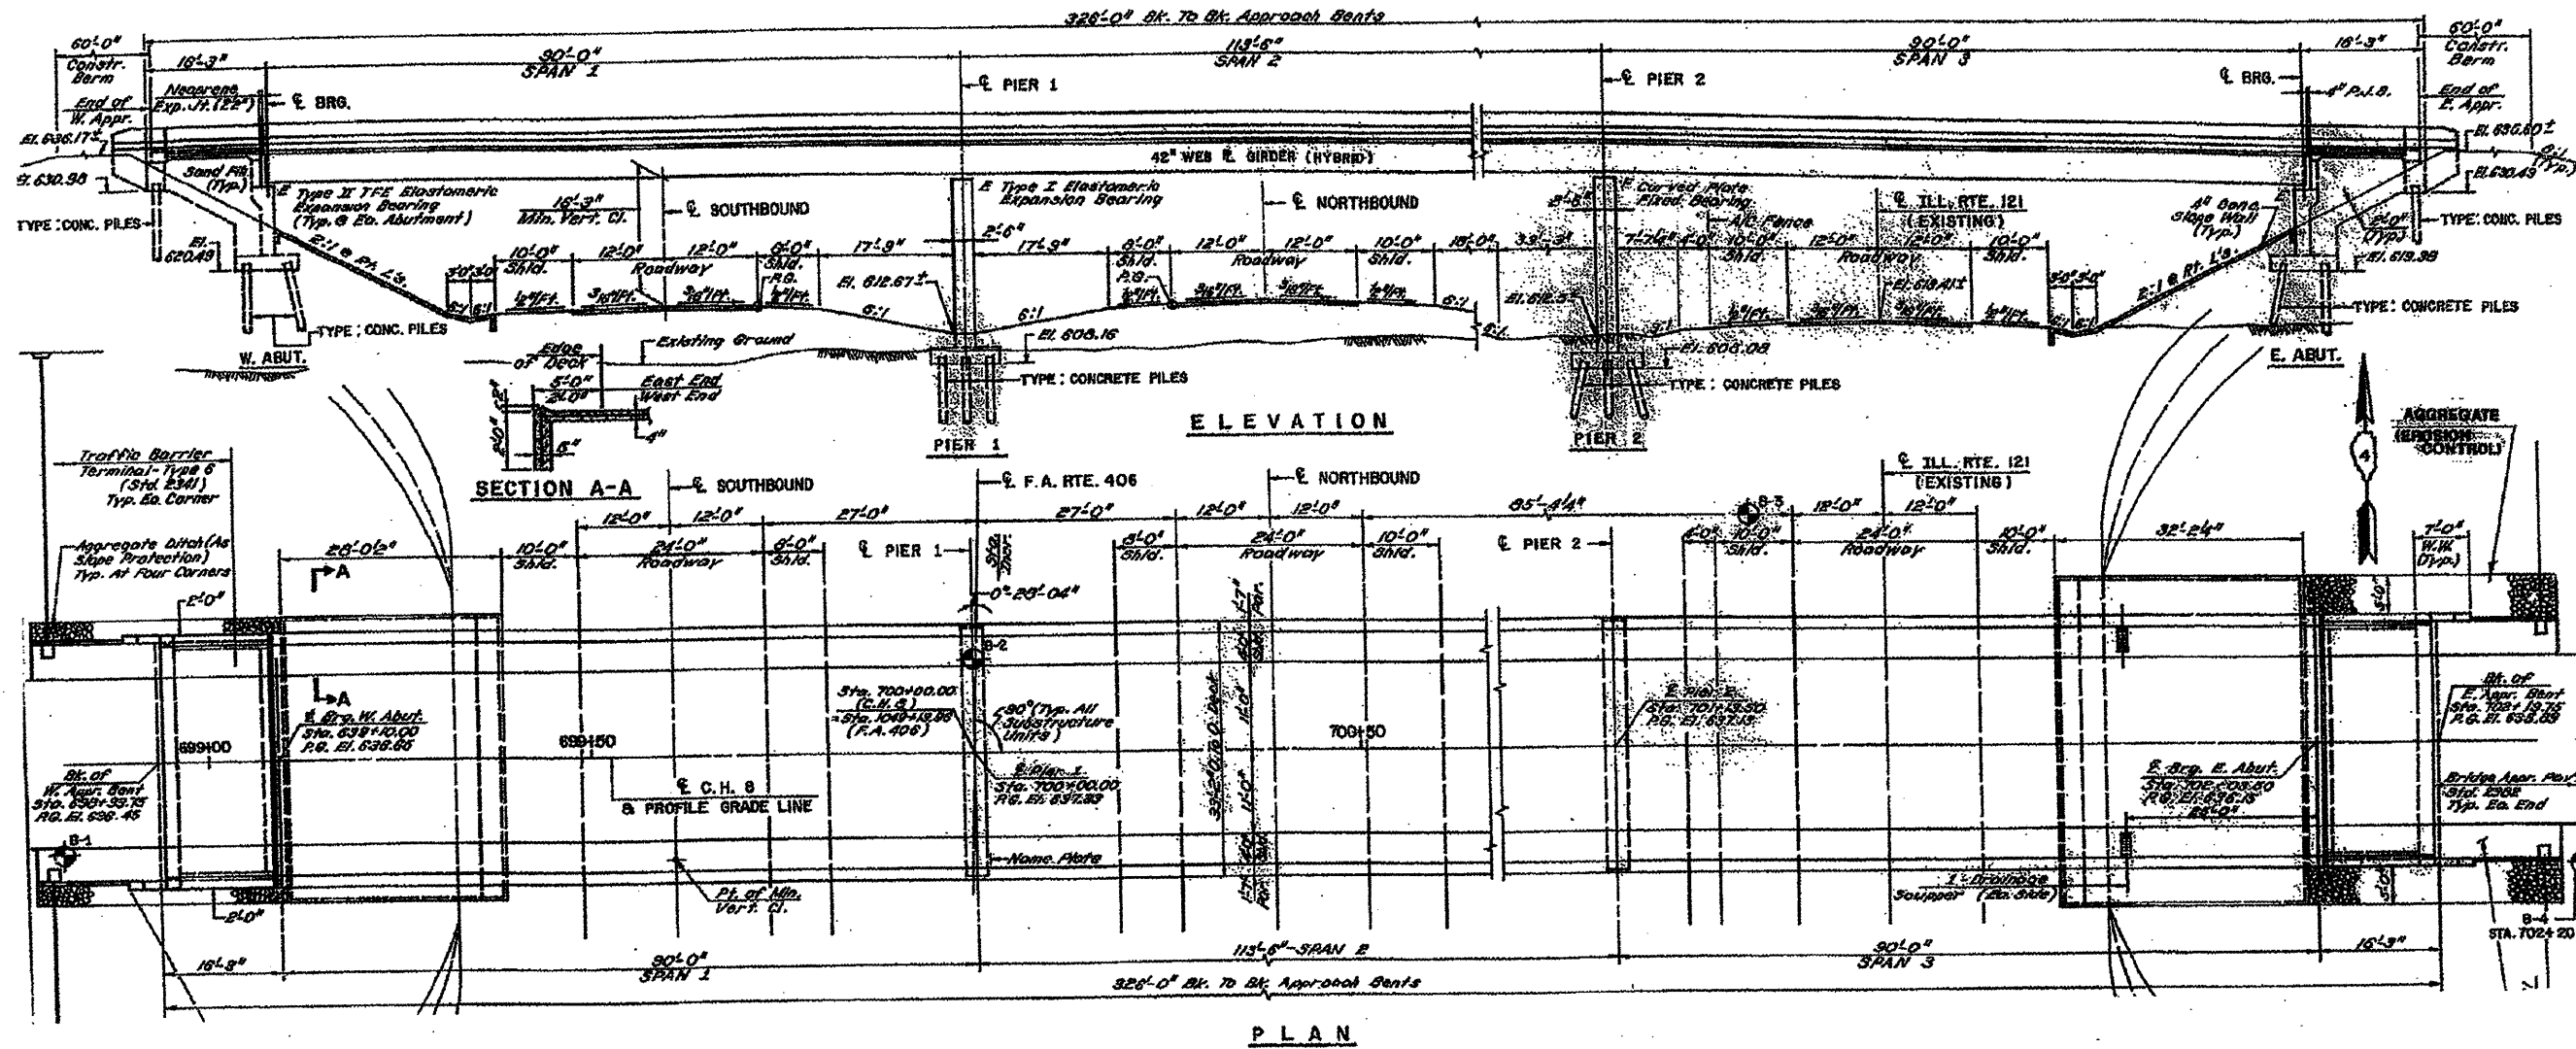

Plan View

FILE NAME = June 17 2011.dgn	USER NAME = ing1stj	DESIGNED - DRAWN - CHECKED - DATE	REVISED - REVISED - REVISED - REVISED -	STATE OF ILLINOIS DEPARTMENT OF TRANSPORTATION	SCALE: _____ SHEET NO. _____ OF _____ SHEETS STA. _____ TO STA. _____	F.A. RTE. SECTION COUNTY TOTAL SHEETS SHEET NO. I-155 D4 BRIDGE PAINTING 2011 TAZEWELL 10 7 CONTRACT NO. 68A39
						ILLINOIS FED. AID PROJECT