



LOCATION 1

180' of truss removed in 2005

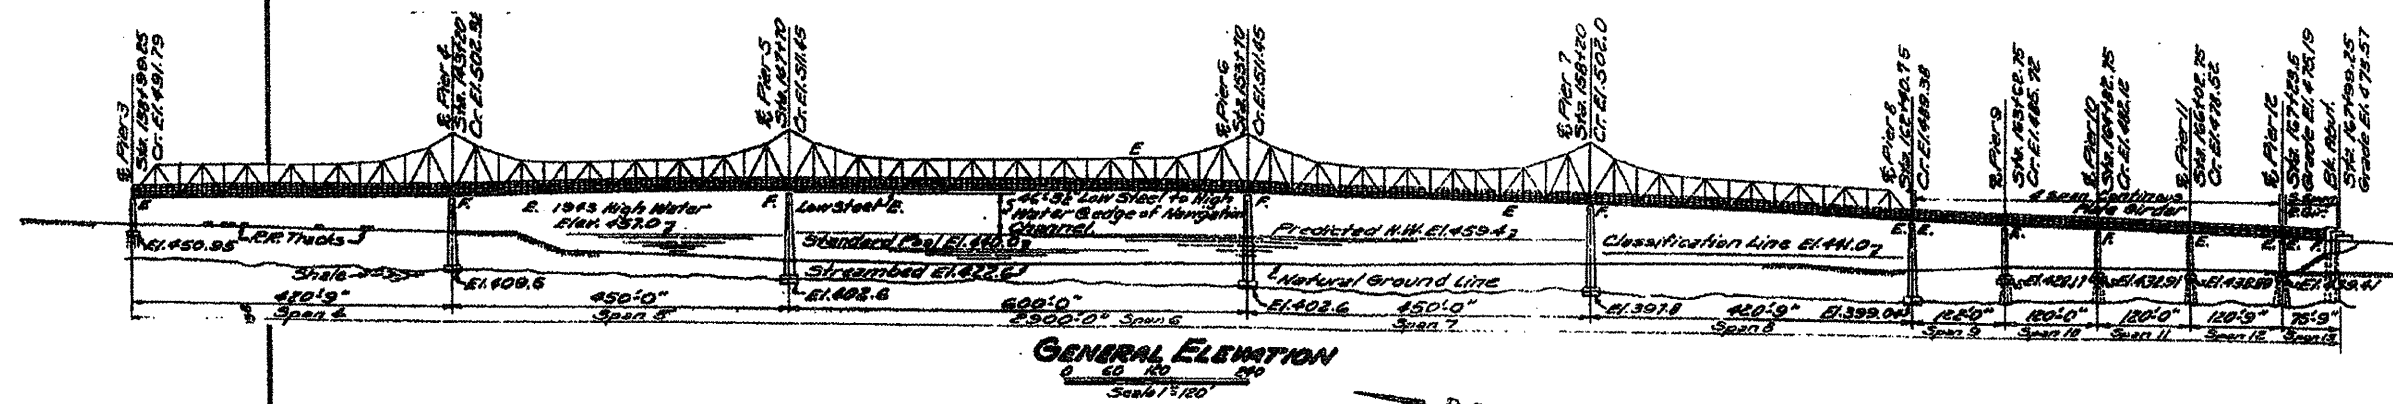

GENERAL ELEVATION
0 60 120 240
Scale 1"=120'

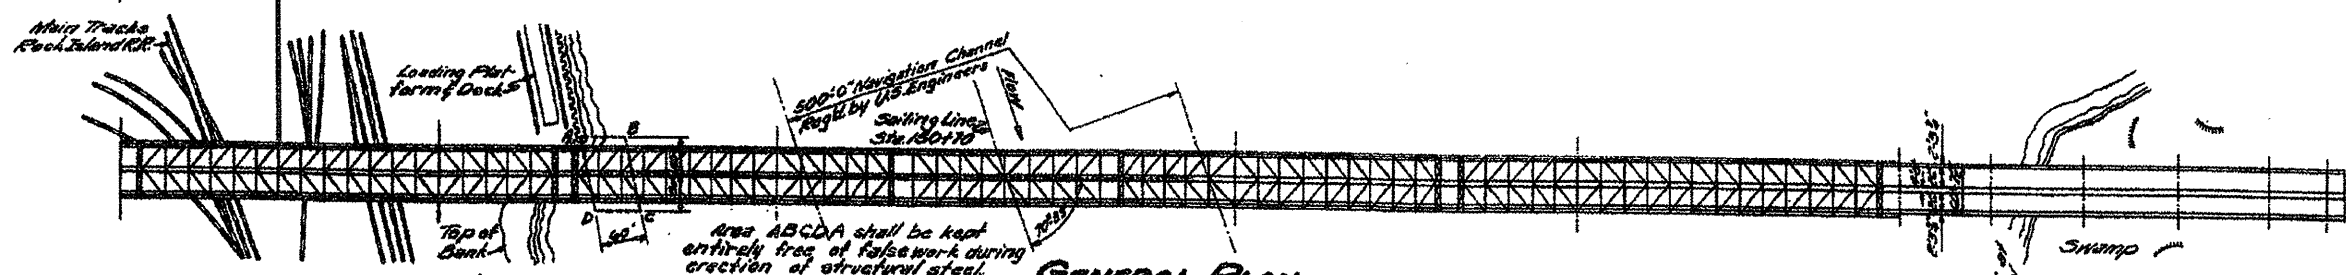

GENERAL PLAN
0 60 120 240
Scale 1"=120'

090 - 0001

FILE NAME = bridge washing 6-17-11.dgn	USER NAME = inglistj	DESIGNED -	REVISED -	STATE OF ILLINOIS DEPARTMENT OF TRANSPORTATION	-----			F.A. -	SECTION	COUNTY	TOTAL SHEETS	SHEET NO.
	PLOT SCALE = 1.0006 1/16 IN.	DRAWN -	REVISED -		SCALE: -----	SHEET NO. -----	OF -----	SHEETS	STA. -----	TO STA. -----	D4 BRIDGE WASHING 2011	TAZEWELL
PLOT DATE = 3/30/2011	CHECKED -	DATE -	REVISED -	-----			-----			CONTRACT NO. 68A44		
ILLINOIS FED. AID PROJECT												