



# LOCATION #4

S.N. 057-8194  
 FAP 730 (US 51 BUSINESS)  
 MCLEAN COUNTY  
 STA. 32+60

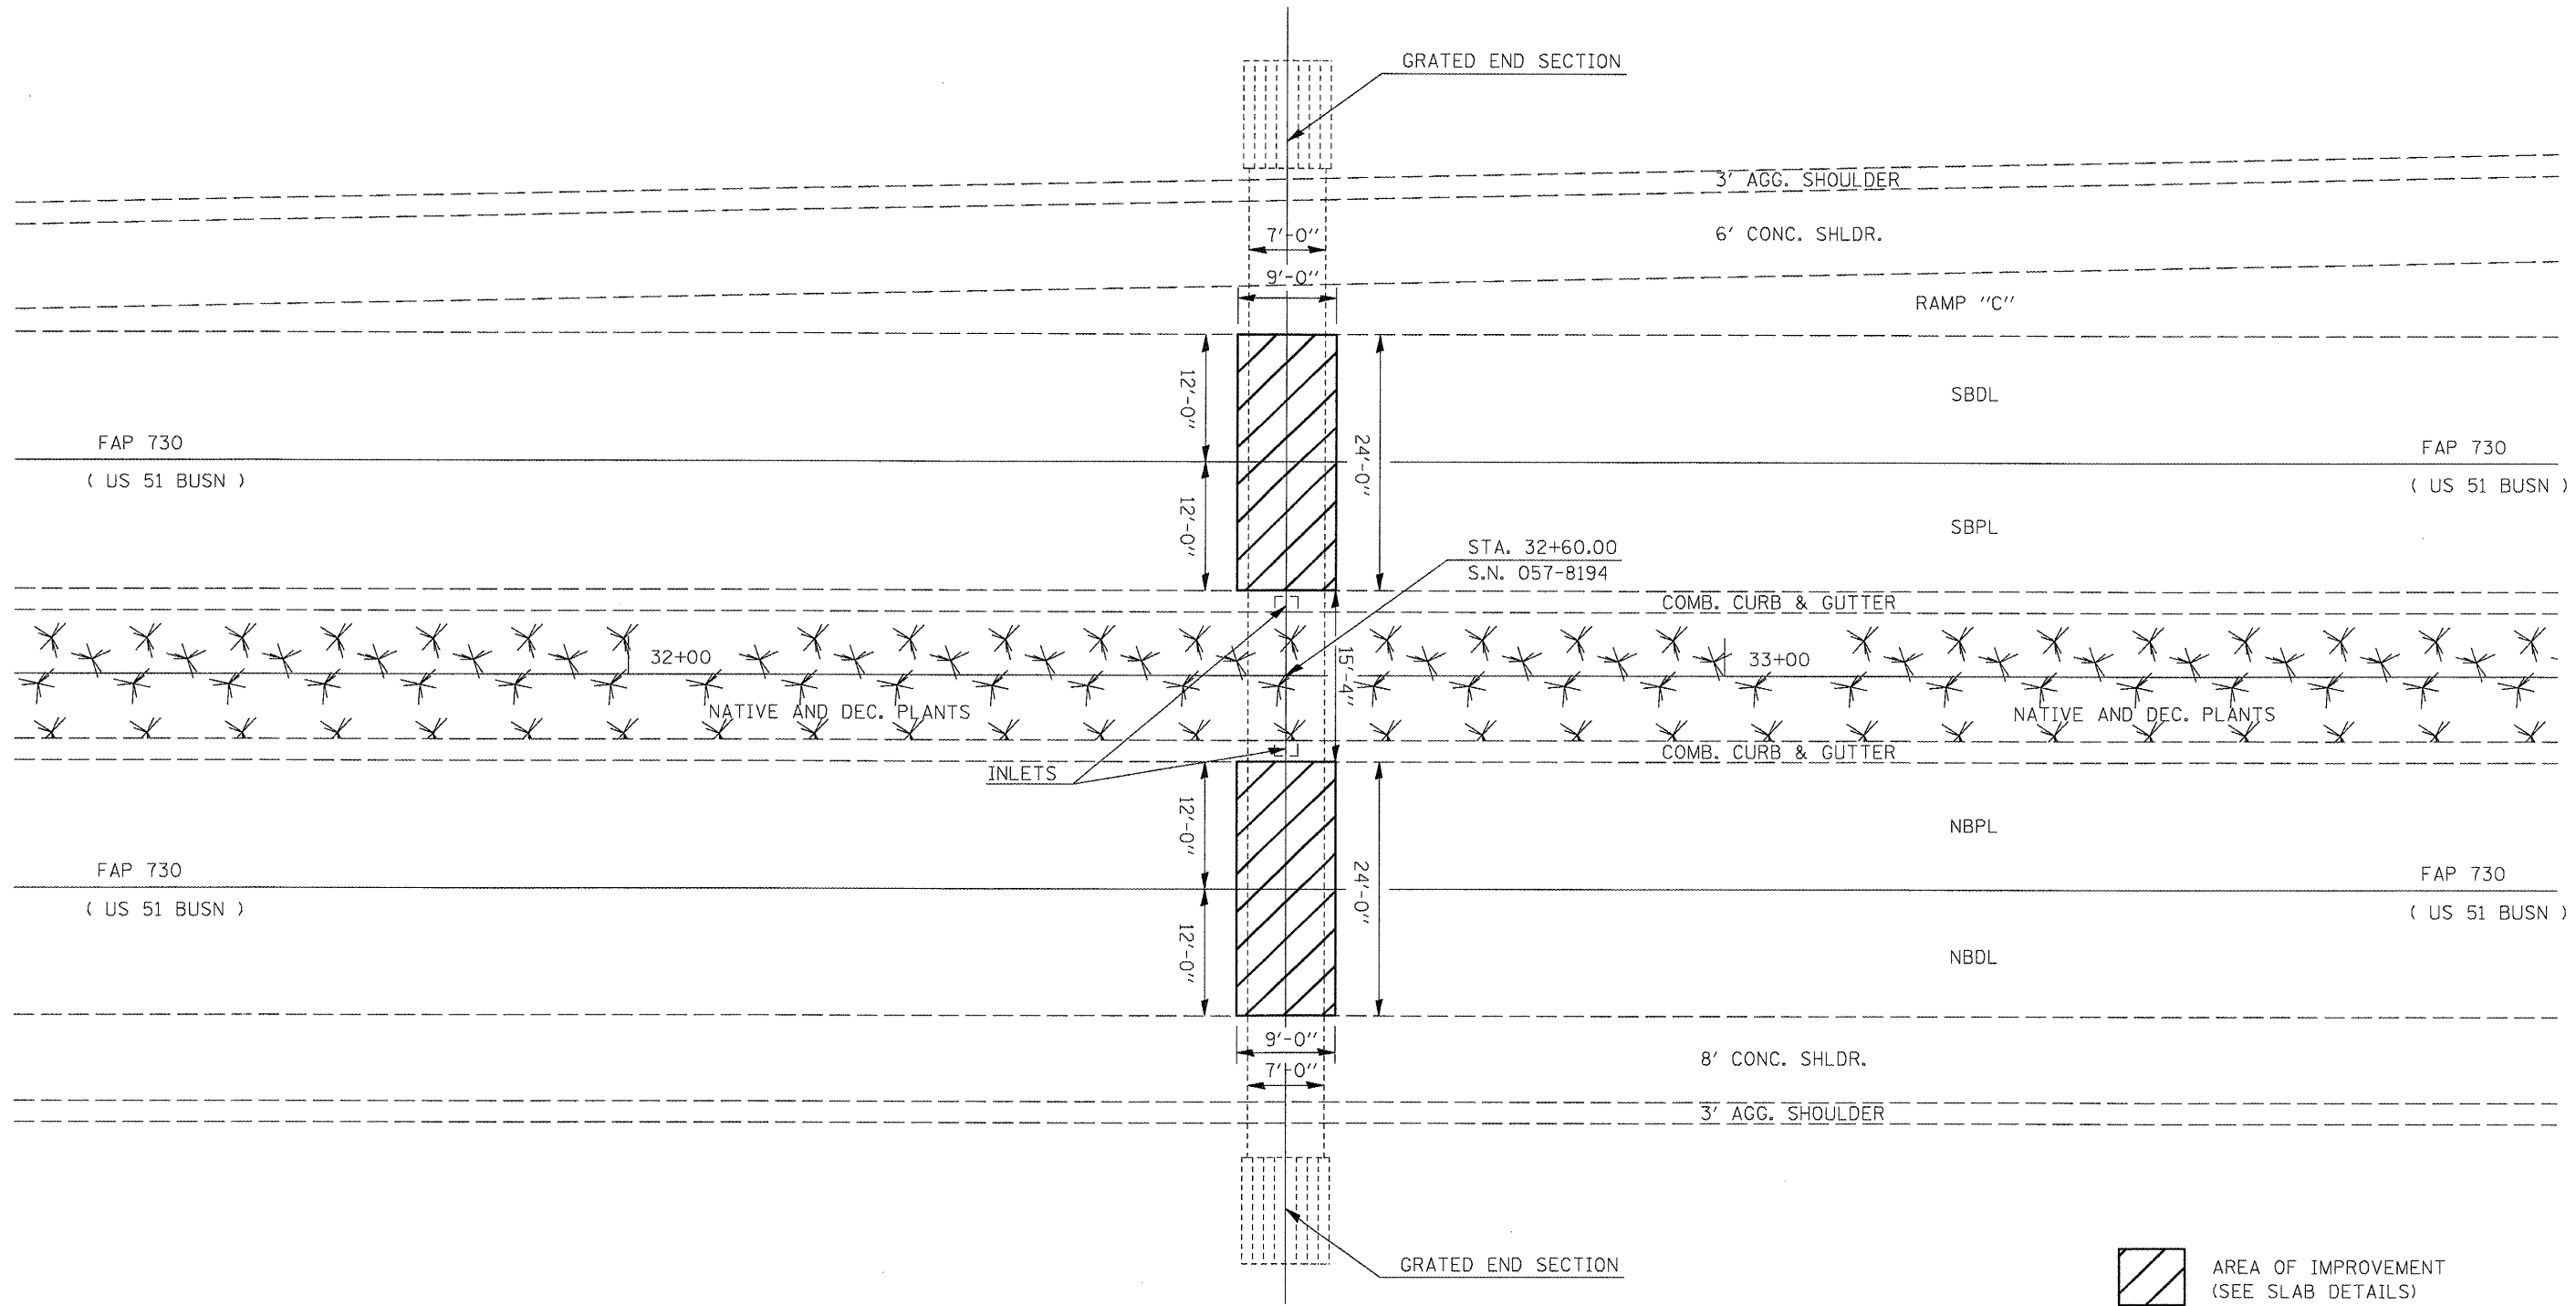

 AREA OF IMPROVEMENT  
 (SEE SLAB DETAILS)

• ROUTES VARIOUS  
 •• POSTING MITIGATION FY2011-1  
 ••• DEWITT / MCLEAN

FILE NAME =	USER NAME = keyarb	DESIGNED -	REVISED -
es:\pw_work\pwidot\keyarb\d0248670\0578194-shr-Plan.dgn		DRAWN -	REVISED -
PLOT SCALE = 40.0000 // IN.		CHECKED -	REVISED -
PLOT DATE = 2/3/2011		DATE -	REVISED -

**STATE OF ILLINOIS**  
**DEPARTMENT OF TRANSPORTATION**

<b>PLAN SHEET - LOCATION #4</b>			
SCALE:	SHEET NO.	OF SHEETS	STA. TO STA.

F.A. RTE.	SECTION	COUNTY	TOTAL SHEETS	SHEET NO.
•	••	•••	23	9
CONTRACT NO. 70894				
ILLINOIS FED. AID PROJECT				