


DETAIL "A" (TYPICAL)

2 PROPOSED TYPICAL CROSS SECTION
F.A.I. ROUTE 74

- ① STA. 1576+75.00 TO STA. 1627+50.00
- ③ STA. 1640+00.00 TO STA. 1647+00.00
- STA. 1648+75.00 TO STA. 1687+50.00
- STA. 1691+00.00 TO STA. 1696+00.00
- STA. 1698+50.00 TO STA. 1726+25.00
- ③ STA. 1735+20.00 TO STA. 1741+50.00

NOTE: POST AND ANCHORAGE FOR THE HIGH TENSION CABLE MEDIAN BARRIER, PER MANUFACTURERS SPECIFICATIONS.

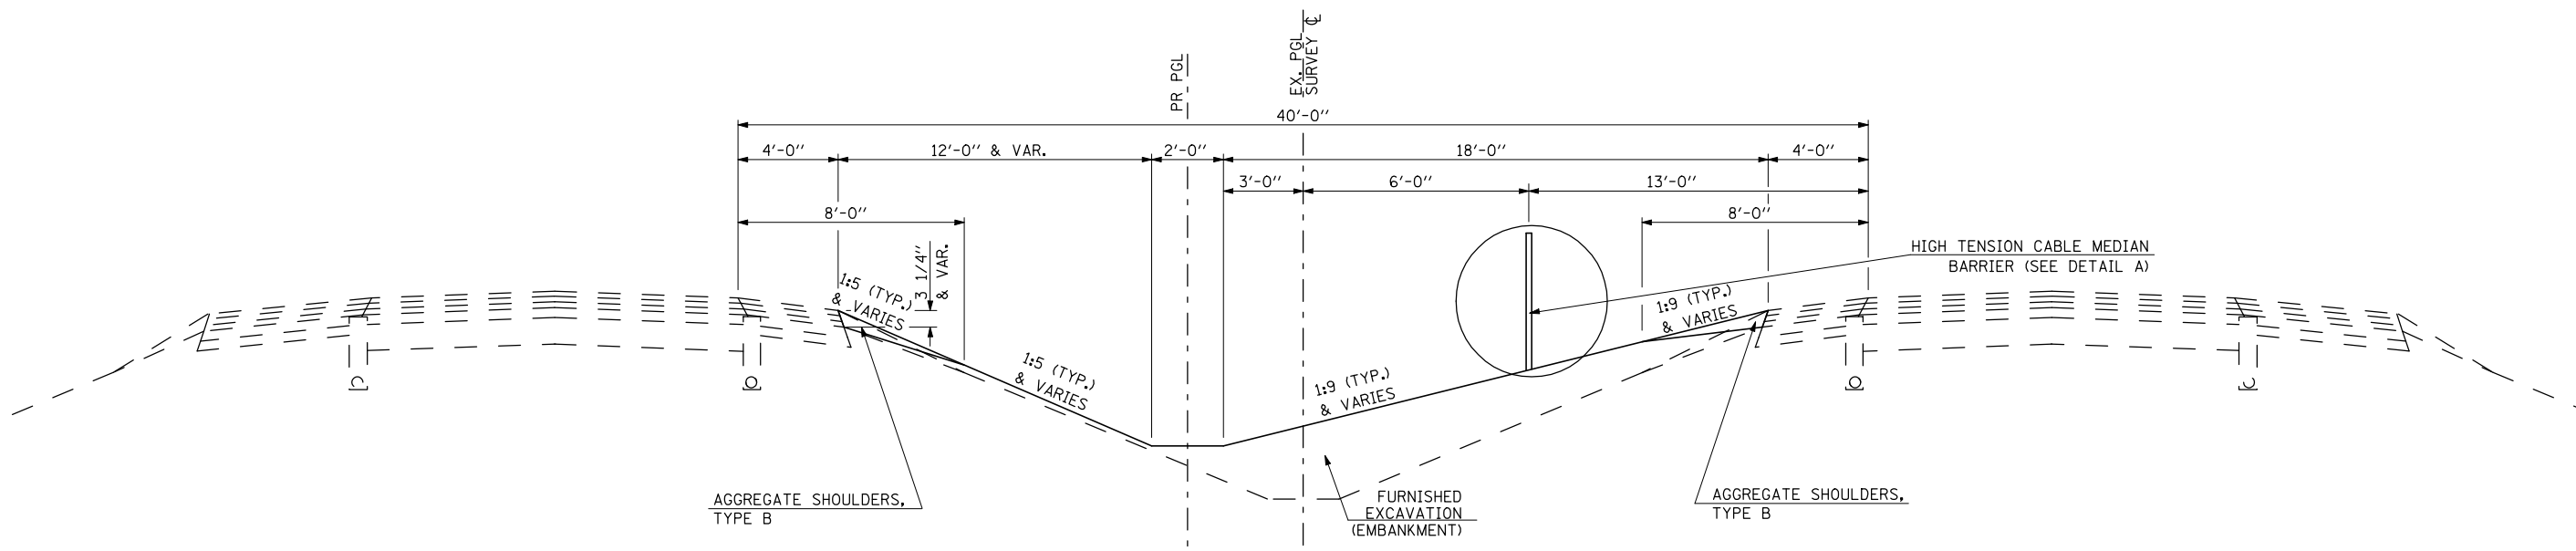

3 PROPOSED TYPICAL CROSS SECTION
F.A.I. ROUTE 74

- ② STA. 1635+00.00 TO STA. 1639+00.00
- ② STA. 1728+25.00 TO STA. 1734+35.00

FILE NAME =	USER NAME = \$USER*	DESIGNED -	REVISED -	STATE OF ILLINOIS DEPARTMENT OF TRANSPORTATION	PROPOSED TYPICAL SECTIONS			F.A.I. RTE.	SECTION	COUNTY	TOTAL SHEETS	SHEET NO.	
\$FILEL\$		DRAWN -	REVISED -					74	HSIP FY2011-4	VERMILION	88	6	
	PLOT SCALE = \$SCALE*	CHECKED -	REVISED -		SCALE:			SHEET NO. 3 OF 3 SHEETS		STA.	TO STA.	CONTRACT NO. 70910	
	PLOT DATE = \$DATE*	DATE -	REVISED -		ILLINOIS FED. AID PROJECT								