





PLAN	SURVEYED	DATE
	PLOTTED	
	CHECKED	
	BY	
	NO.	

PROFILE	SURVEYED	DATE
	PLOTTED	
	CHECKED	
	BY	
	NO.	

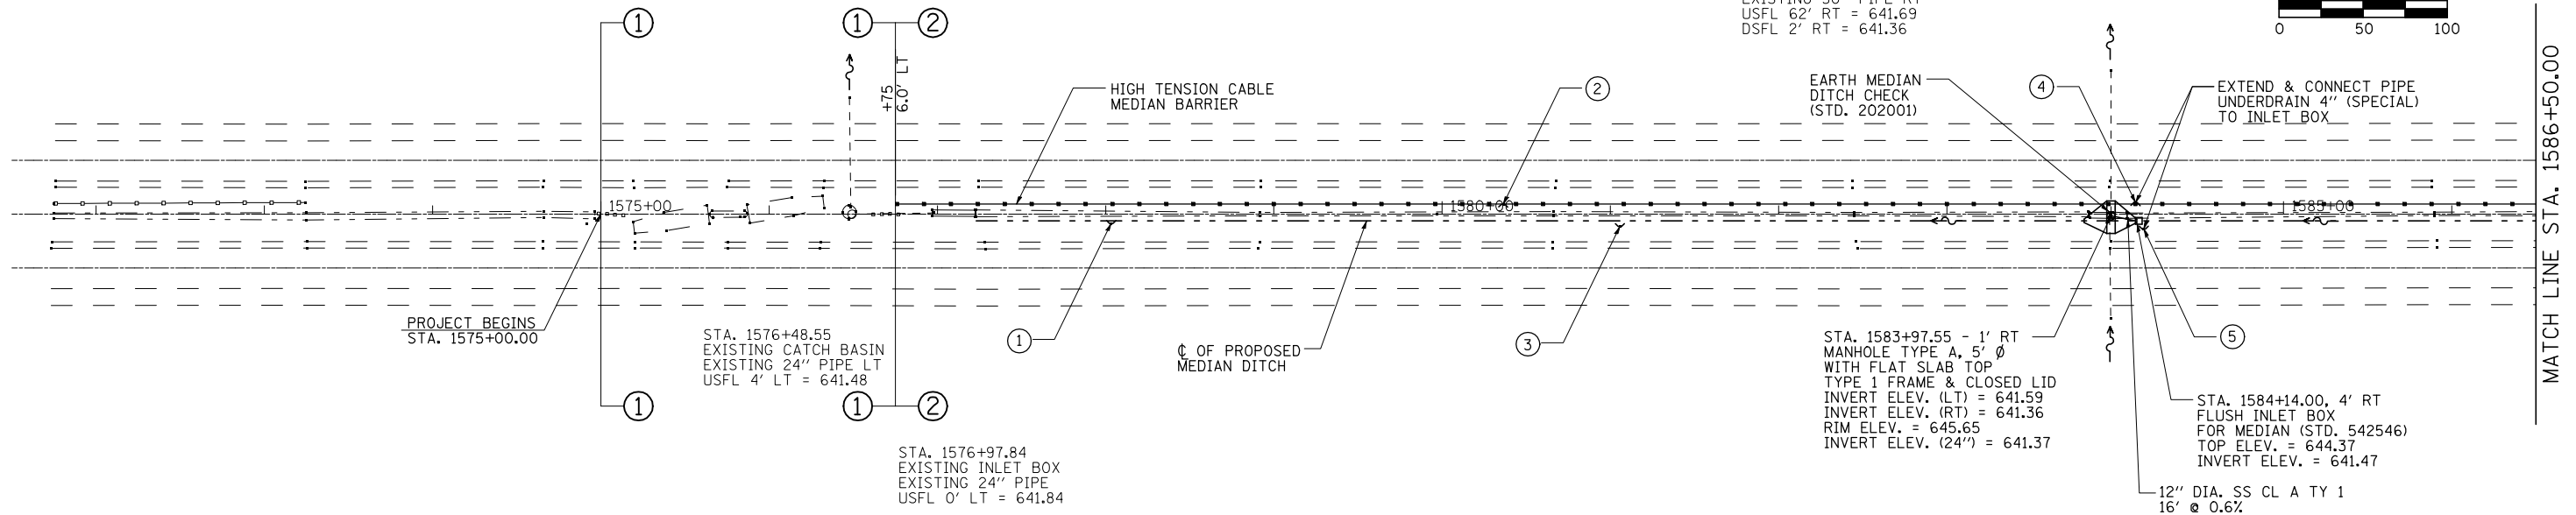

⊕ PIPE UNDERDRAINS, 4" (SPECIAL), SEE SCHEDULE

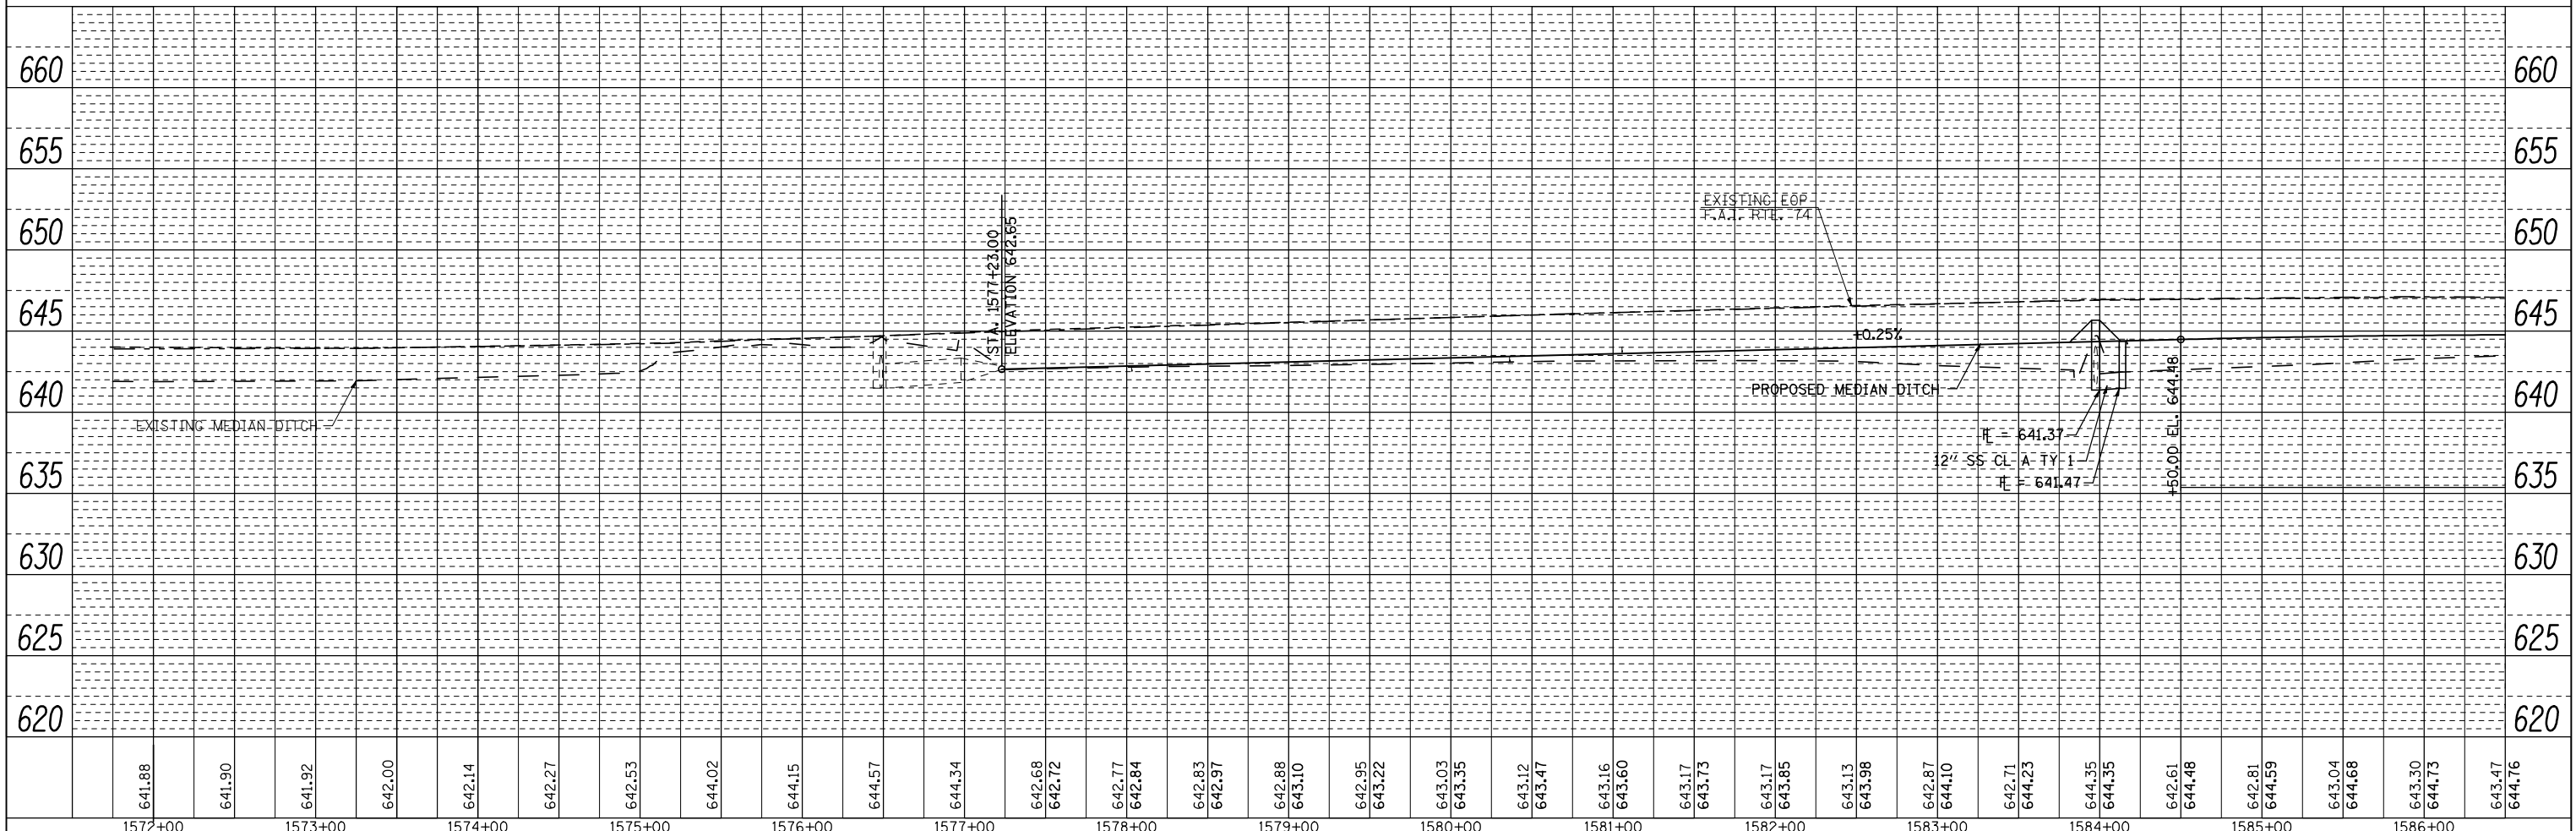

FILE NAME =	USER NAME = #USER*	DESIGNED -	REVISED -	STATE OF ILLINOIS DEPARTMENT OF TRANSPORTATION	PLAN & PROFILE F.A.I. 74	F.A.I. RTE. =	SECTION	COUNTY	TOTAL SHEETS	SHEET NO.
*FILEL#		DRAWN -	REVISED -			74	HSIP FY2011-4	VERMILION	88	10
		CHECKED -	REVISED -			SCALE:		CONTRACT NO. 70910		
		DATE -	REVISED -			SHEET NO. 1 OF 13 SHEETS		STA. 1572+00.00 TO STA. 1586+50.00		ILLINOIS FED. AID PROJECT