



MEDIAN INLET BOX REMOVAL - 1 EACH
STA 1596+98.09

STA. 1596+98.09
EXISTING MEDIAN INLET BOX
EXISTING 24" PIPE
USFL 11' RT = 640.46
DSFL 61' RT = 640.23

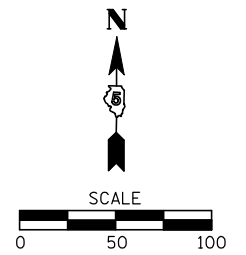


PLAN	SURVEYED	BY	DATE
	PLOTTED		
	NOTED		
	CHECKED		
	FILED		

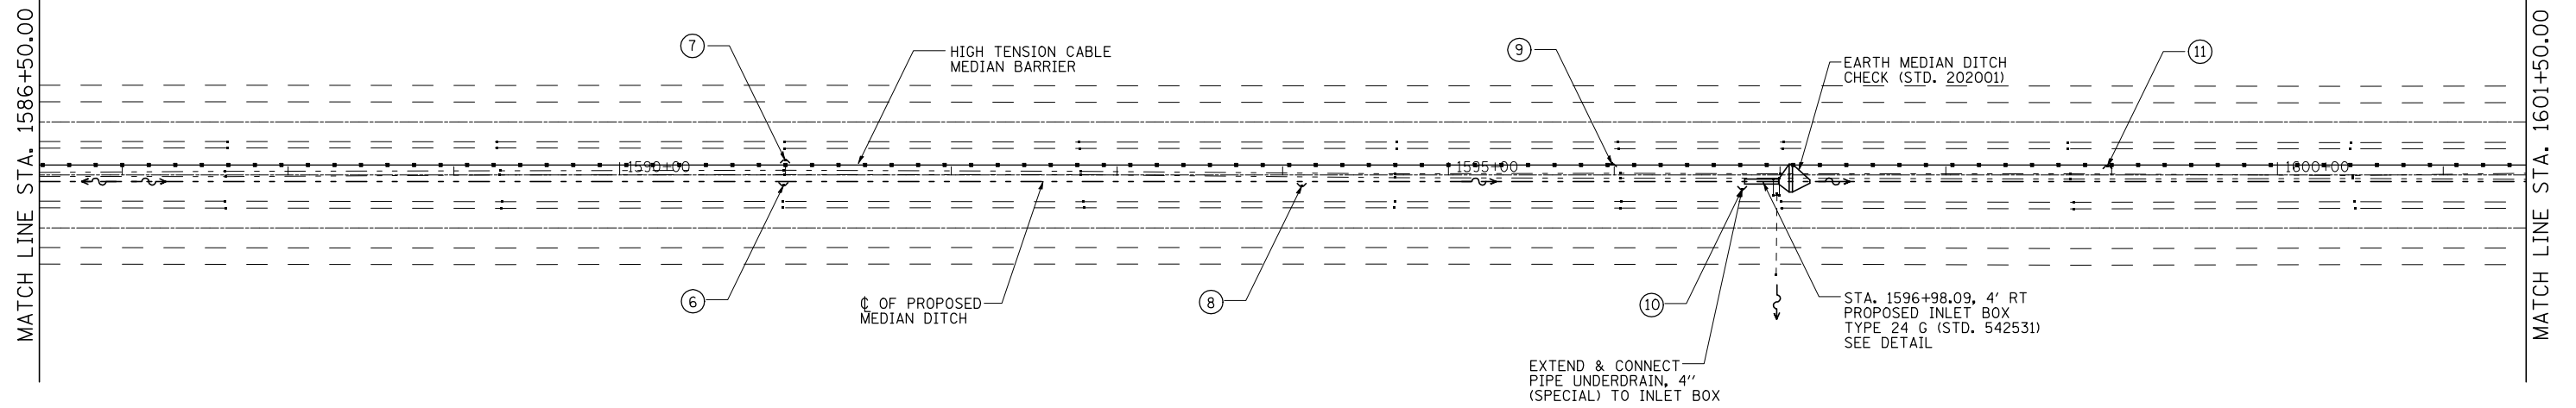

BM: (TRAVERSE STATION 412)
10.63' LT STA 1600+83.65
ELEV. 642.34

PROFILE	SURVEYED	BY	DATE
	PLOTTED		
	NOTED		
	CHECKED		
	FILED		

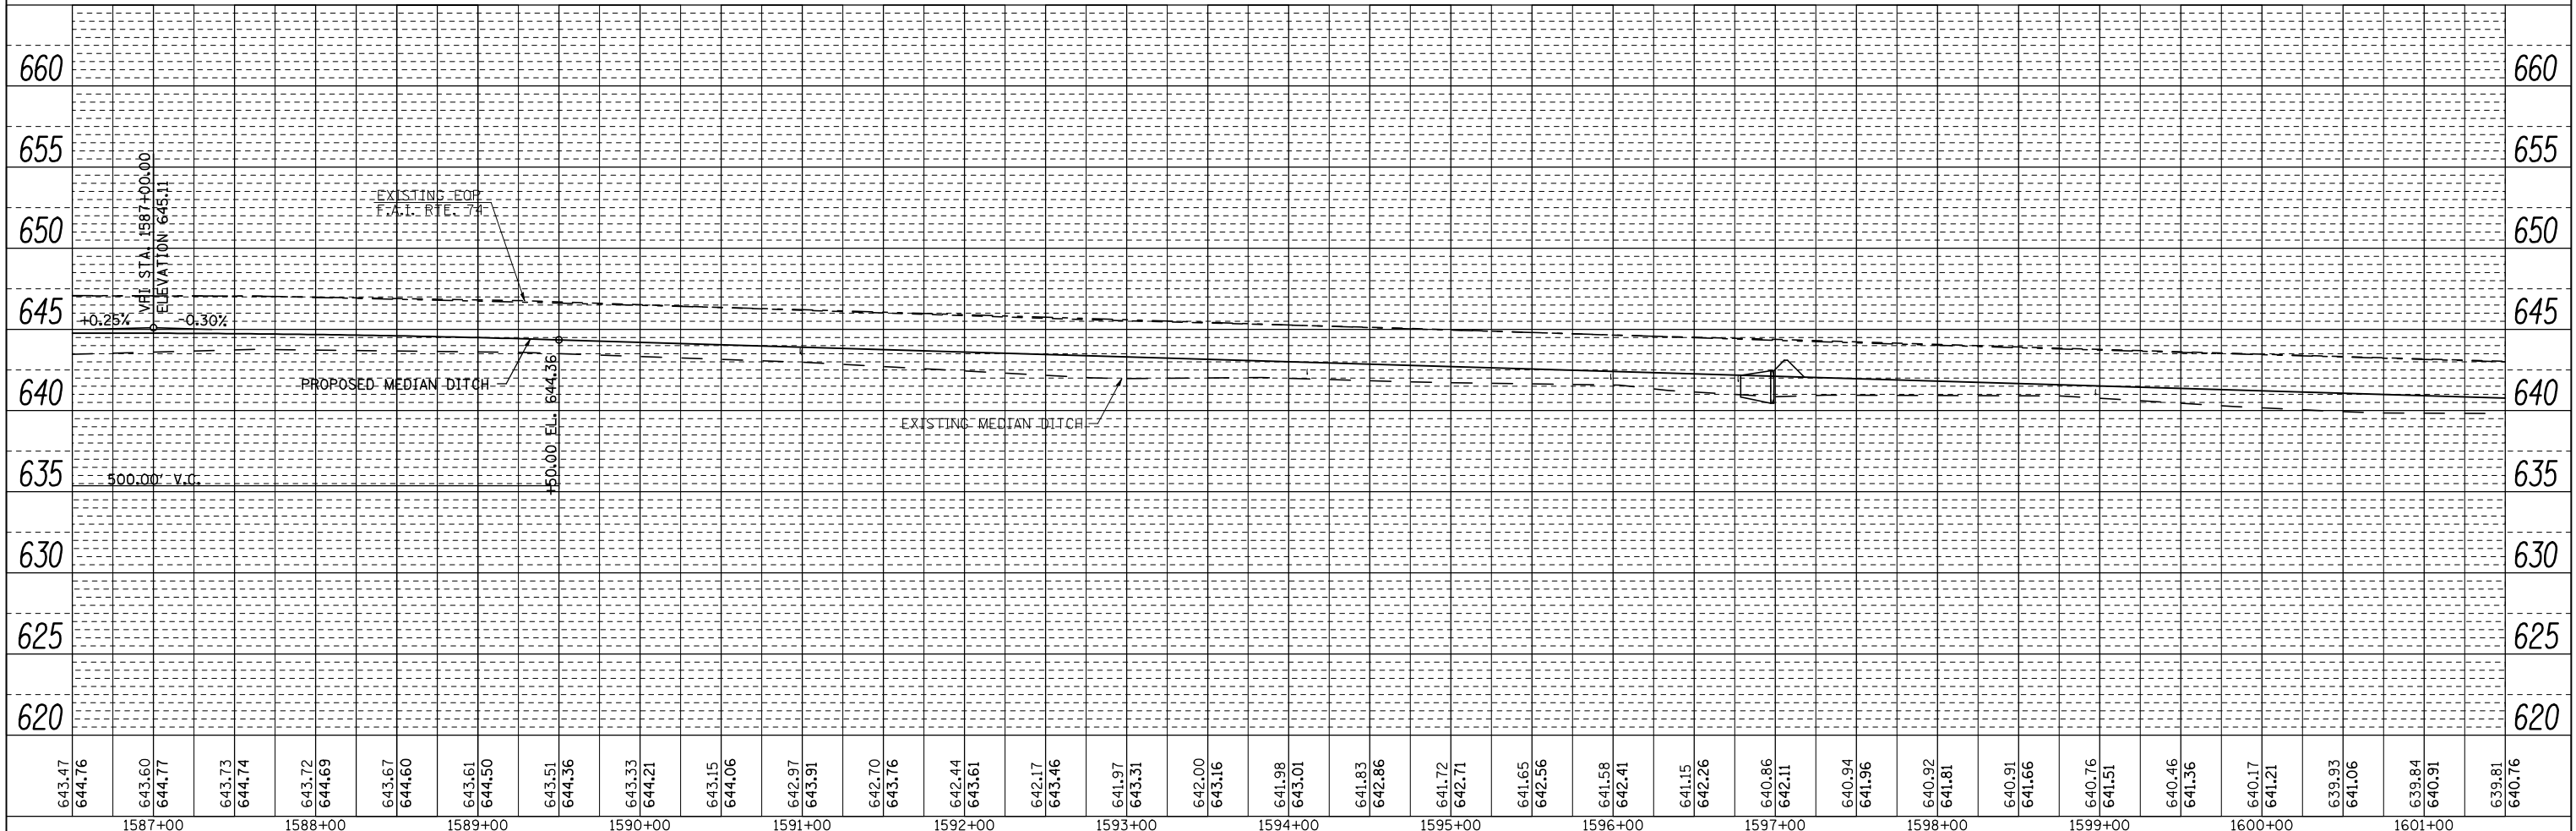

FILE NAME =	USER NAME = *USER*	DESIGNED -	REVISED -	STATE OF ILLINOIS DEPARTMENT OF TRANSPORTATION	PLAN & PROFILE F.A.I. 74			F.A.I. RTE. 74	SECTION HSIP FY2011-4	COUNTY VERMILION	TOTAL SHEETS 88	SHEET NO. 11
FILEL		DRAWN -	REVISED -		SCALE:	SHEET NO. 2 OF 13 SHEETS	STA. 1586+50.00 TO STA. 1601+50.00	CONTRACT NO. 70910		ILLINOIS FED. AID PROJECT		
		CHECKED -	REVISED -									
		DATE -	REVISED -									