



PLAN	SURVEYED	BY	DATE
NOTE BOOK NO.	PLOTTED		
	CHECKED		
	AT		
	FILE NAME		

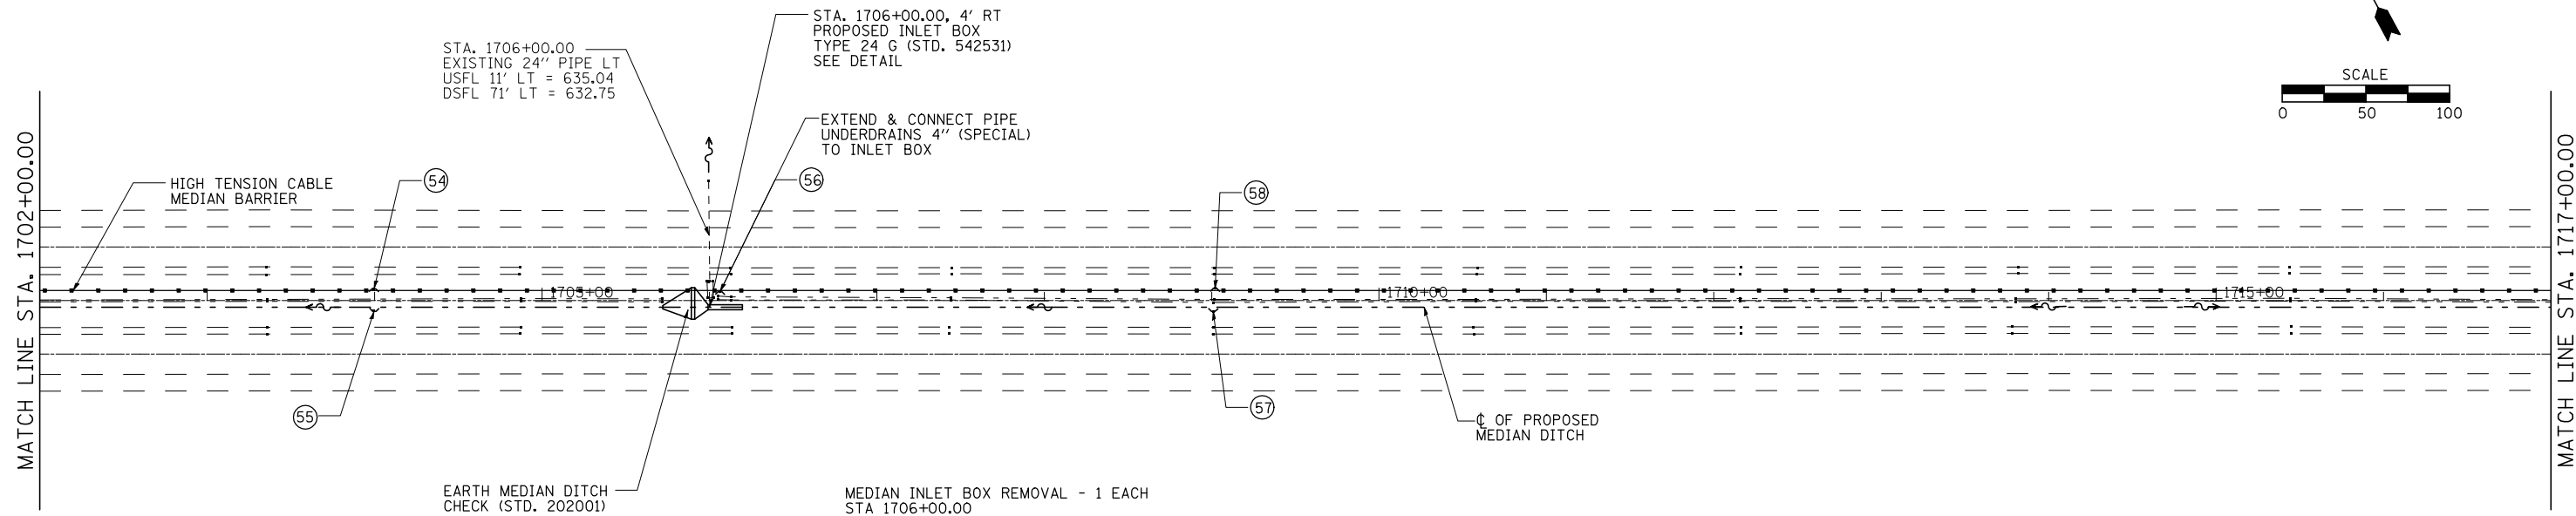

PROFILE	SURVEYED	BY	DATE
NOTE BOOK NO.	GRADES CHECKED		
	STRUCTURE		
	NOTATION		

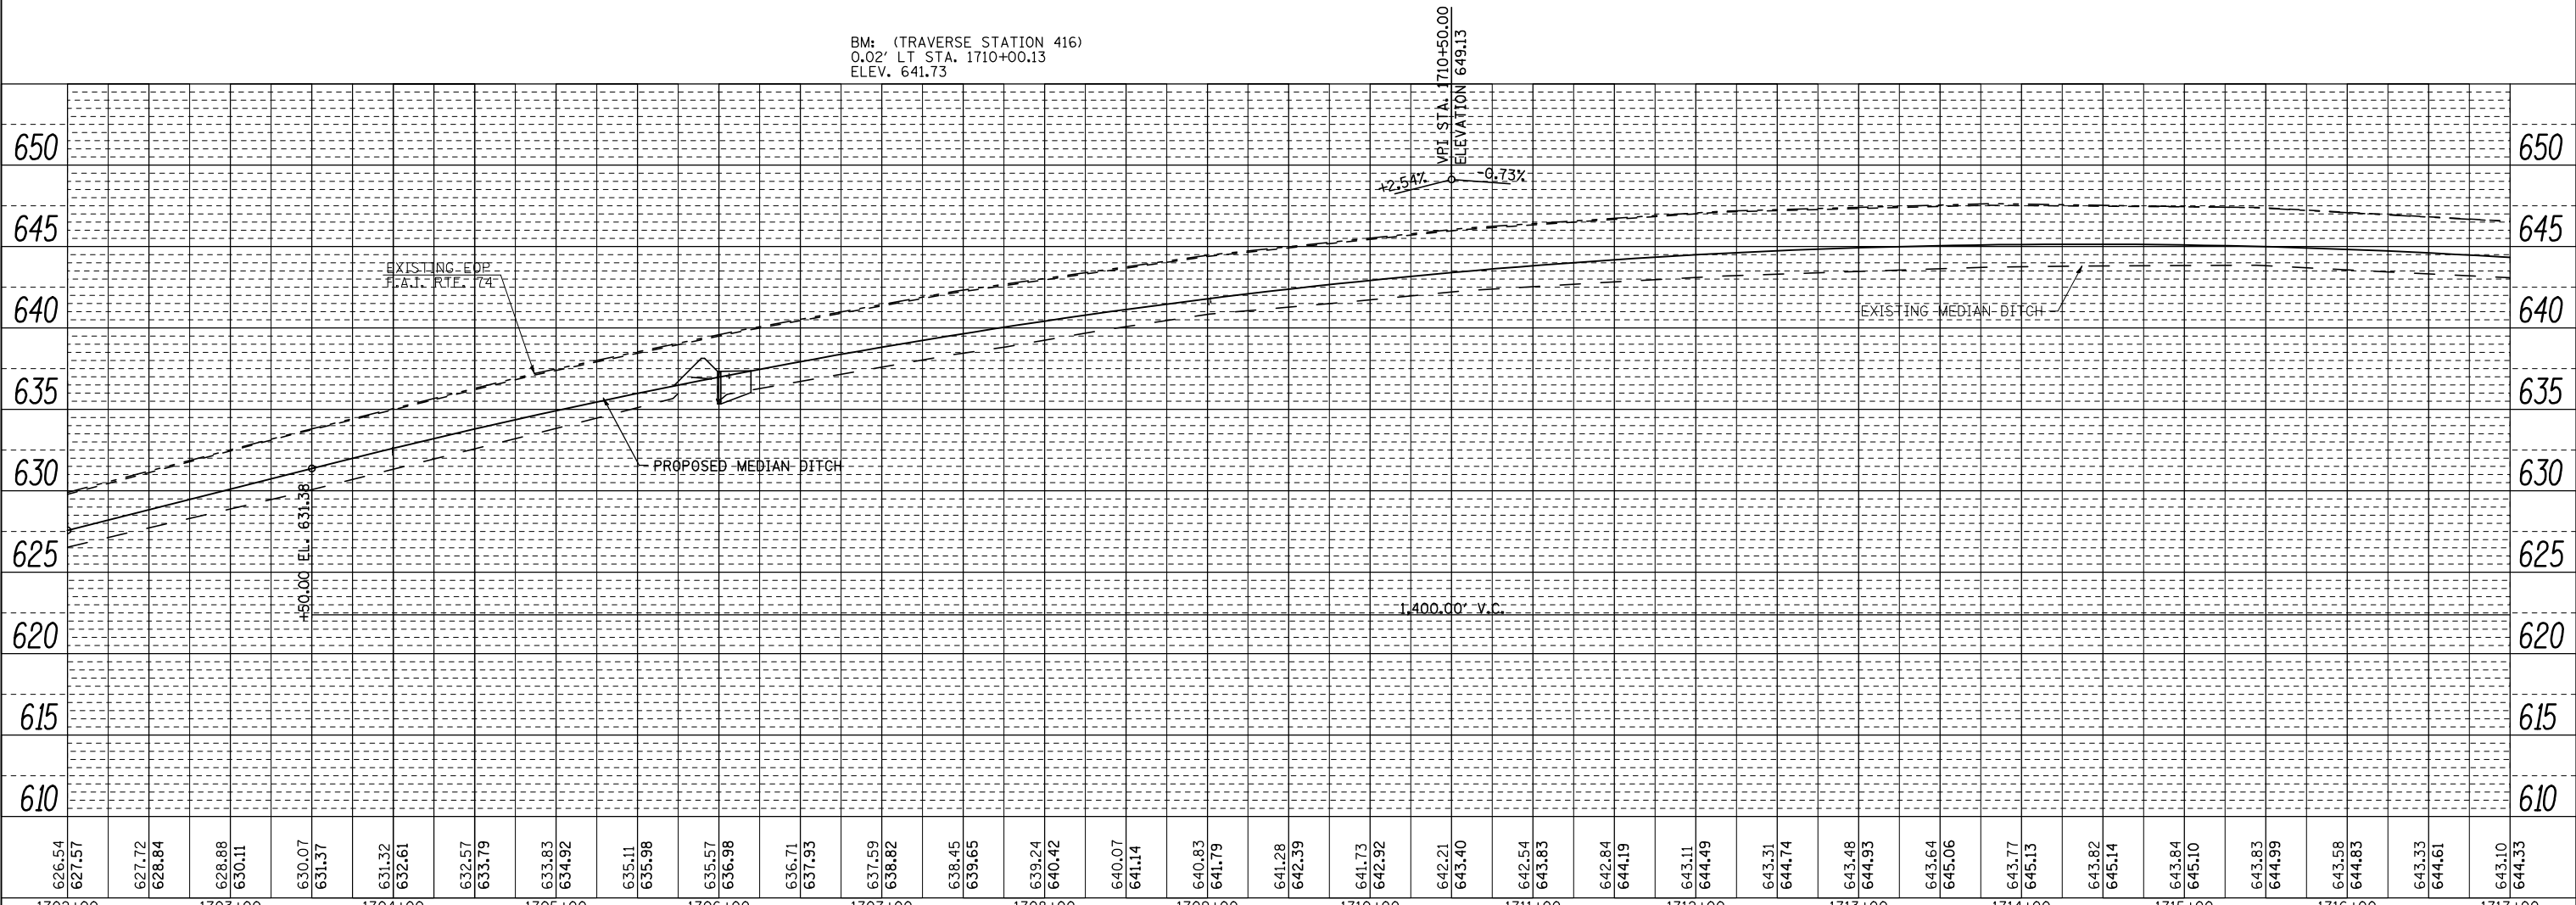

FILE NAME =	USER NAME = *USER*	DESIGNED -	REVISED -	STATE OF ILLINOIS DEPARTMENT OF TRANSPORTATION	PLAN & PROFILE F.A.I. 74			F.A.I. RTE. 74	SECTION HSIP FY2011-4	COUNTY VERMILION	TOTAL SHEETS 88	SHEET NO. 19
FILEL	PLOT SCALE = *SCALE*	DRAWN -	REVISED -		SCALE:	SHEET NO. 10 OF 13 SHEETS	STA. 1702+00.00 TO STA. 1717+00.00	CONTRACT NO. 70910		ILLINOIS FED. AID PROJECT		
	PLOT DATE = *DATE*	CHECKED -	REVISED -									
		DATE -	REVISED -									